


23#
南立面效果图



材质图例



材质类别：真石漆
材质编号：ZSQ1
色号：0981
(4.4Y 8.5/1.2)

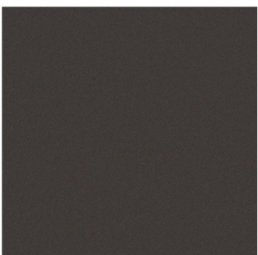

材质类别：真石漆
材质编号：ZSQ2
色号：1054
(3.1YR 3/1)




材质类别：真石漆
材质编号：ZSQ3
色号：0151
(1.9Y 7.5/2.4)



材质类别：铝板
材质编号：LB
色号：1054
(3.1YR 3/1)



材质类别：石材
材质编号：SC
色号：0151
(1.9Y 7.5/2.4)

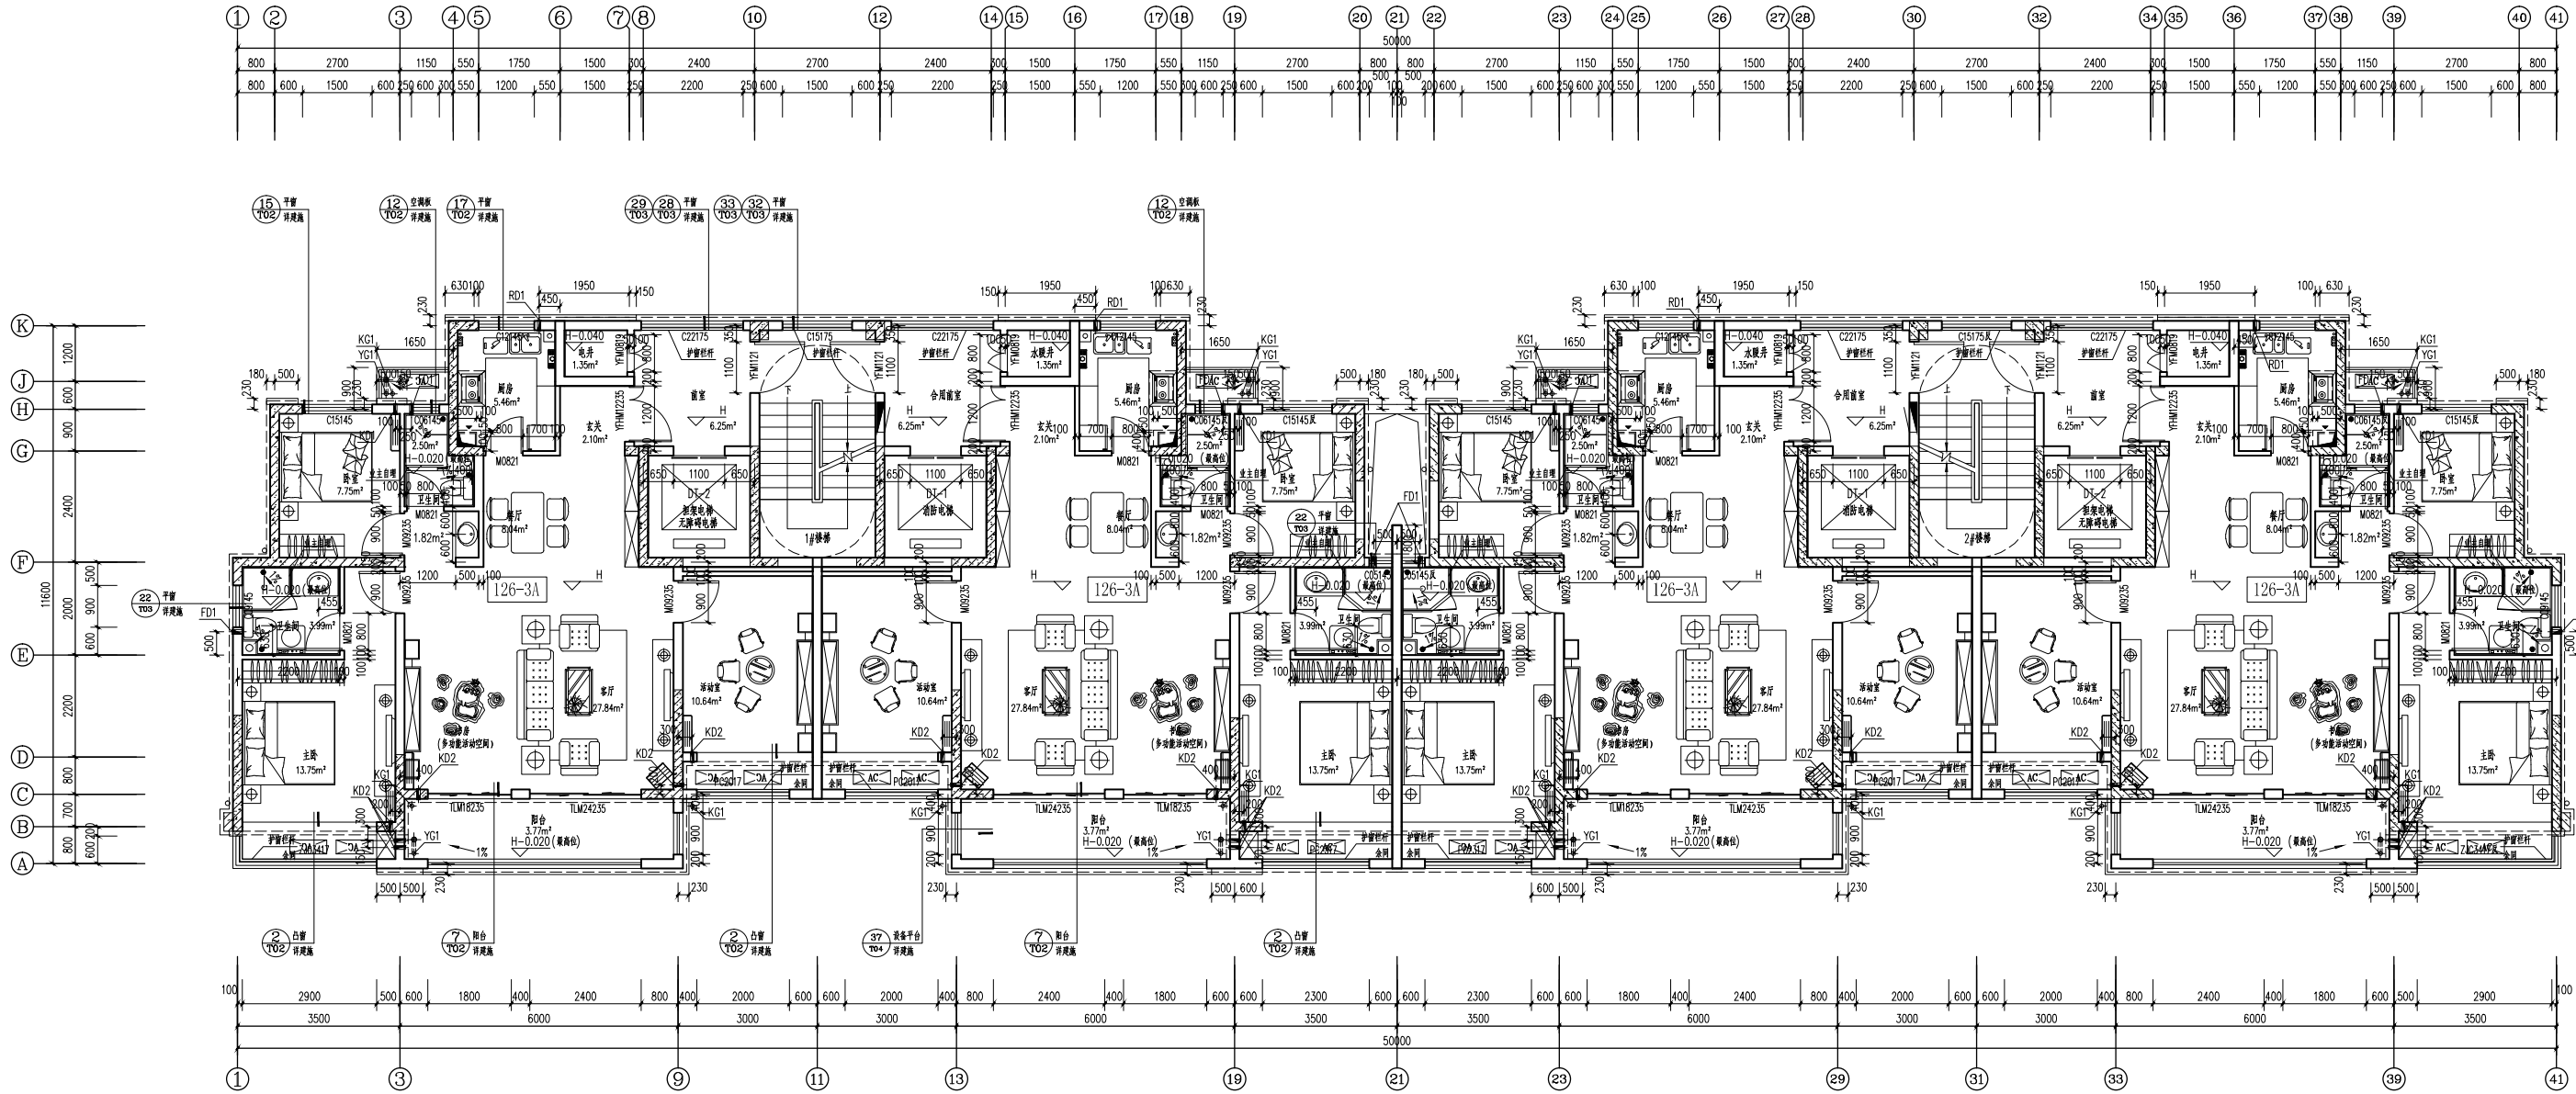

三至十六层平面 1:60
本层建筑面积: 503.52m²


25#
南立面效果图



材质图例



材质类别：真石漆
材质编号：ZSQ1
色号：0981
(4.4Y 8.5/1.2)

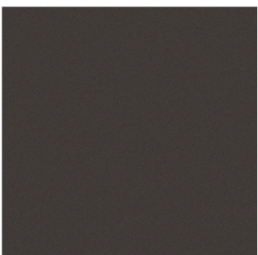

材质类别：真石漆
材质编号：ZSQ2
色号：1054
(3.1YR 3/1)




材质类别：真石漆
材质编号：ZSQ3
色号：0151
(1.9Y 7.5/2.4)



材质类别：铝板
材质编号：LB
色号：1054
(3.1YR 3/1)



材质类别：石材
材质编号：SC
色号：0151
(1.9Y 7.5/2.4)

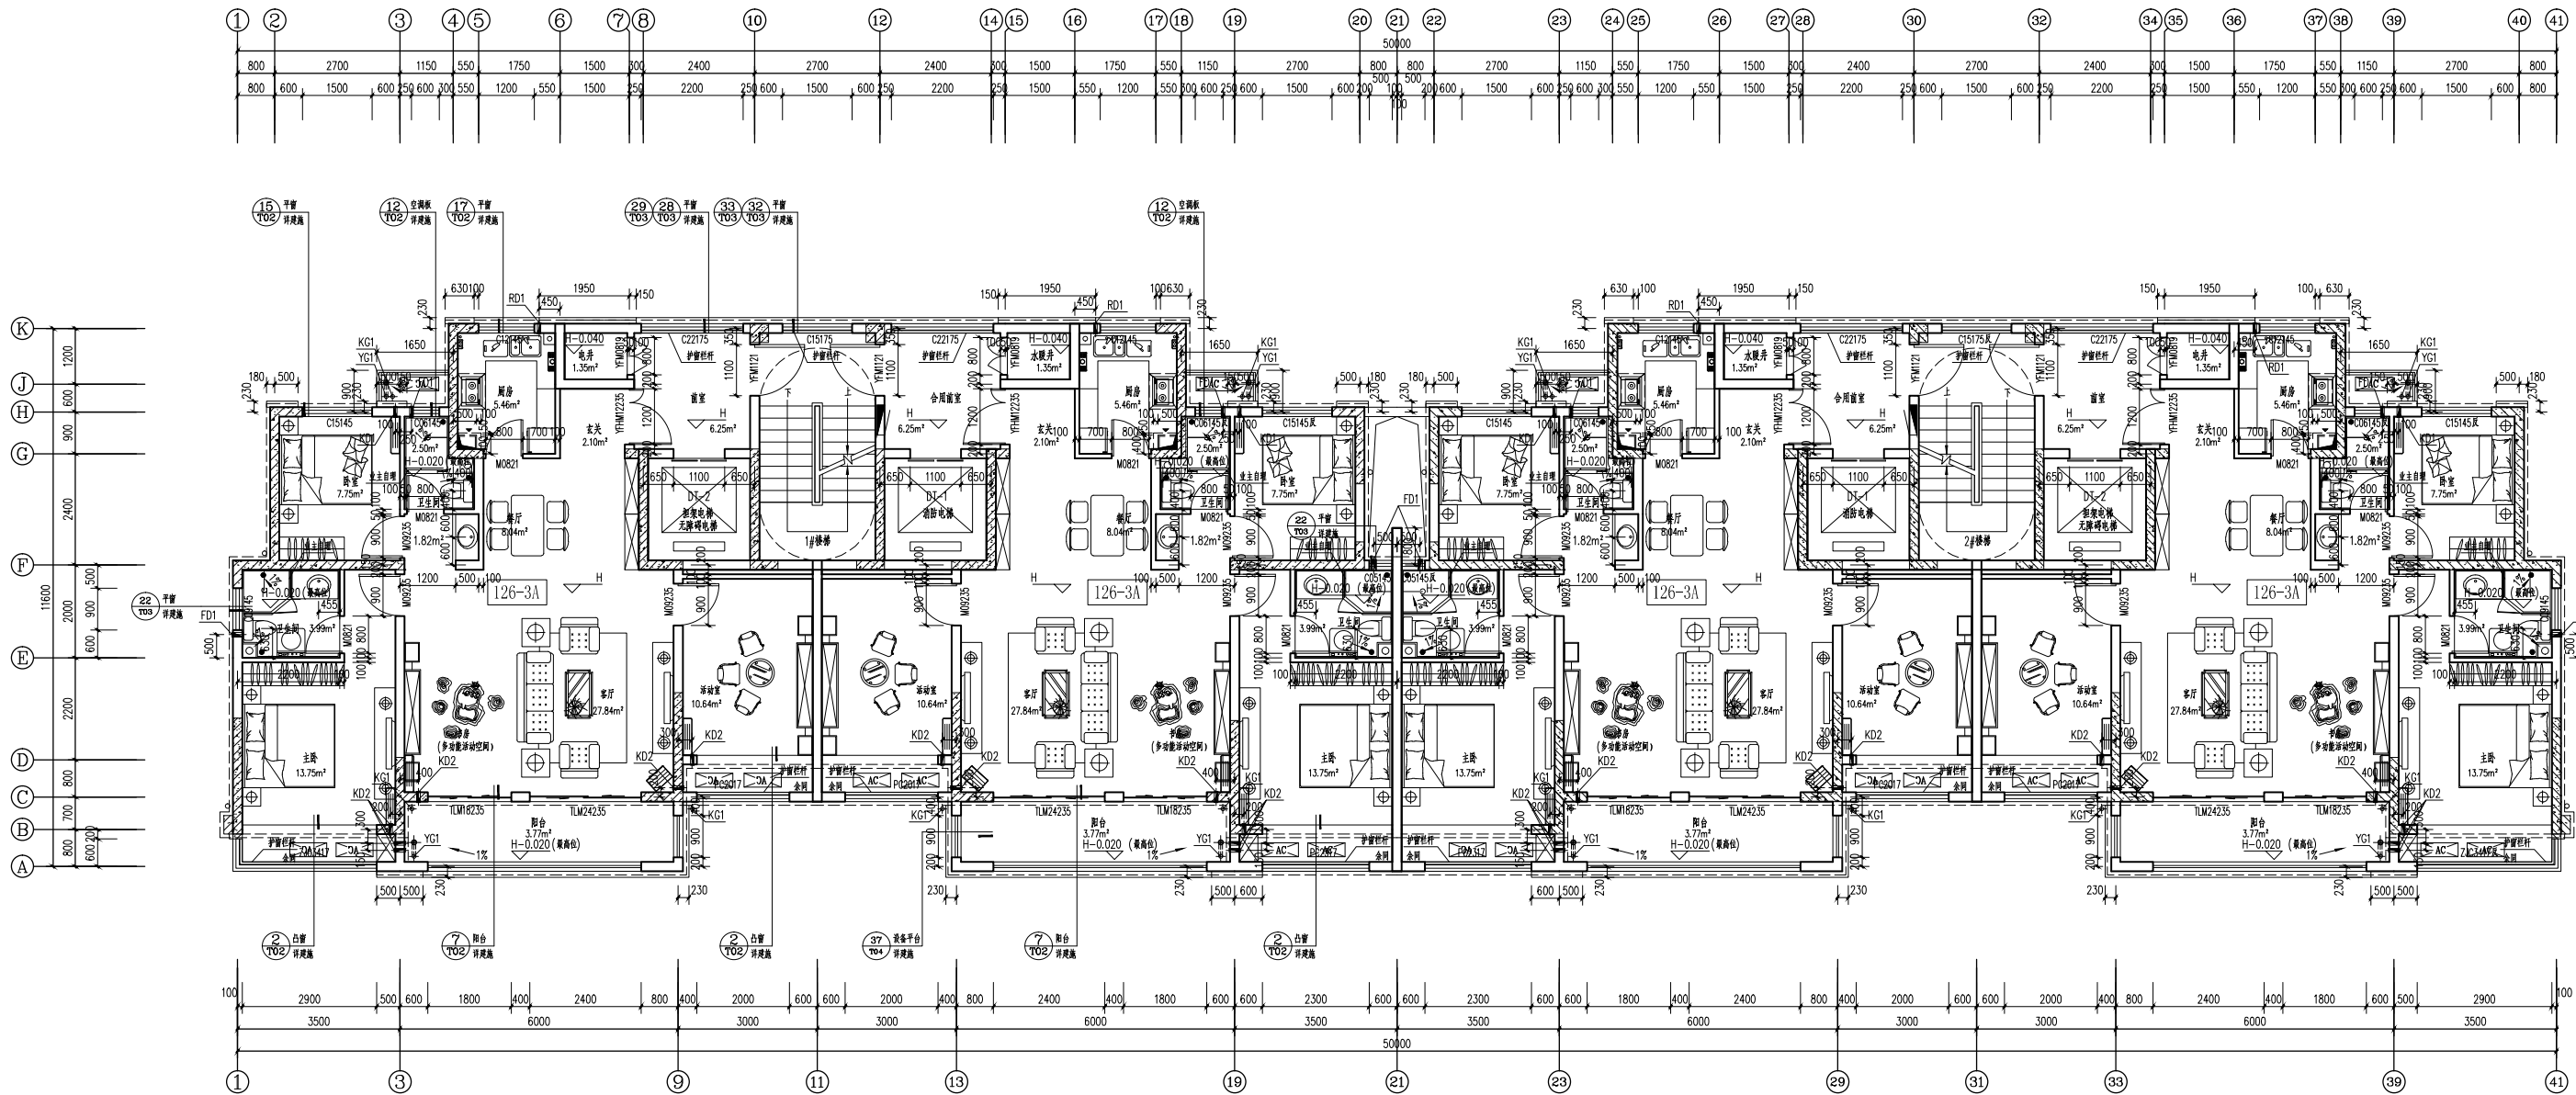

三至十六层平面 1:60
本层建筑面积: 503.52m²


26#
南立面效果图



材质图例



材质类别：真石漆 材质编号：ZSQ1 色号：0891 (5Y 7.5/1.2)	材质类别：真石漆 材质编号：ZSQ2 色号：N3.75	材质类别：真石漆 材质编号：ZSQ3 色号：0151 (1.9Y 7.5/2.4)	材质类别：石材 材质编号：SC 色号：0151 (1.9Y 7.5/2.4)	材质类别：铝板 材质编号：LB 色号：N3.75	材质类别：仿石材 材质编号：FSC1 色号：0151 (1.9Y 7.5/2.4)	材质类别：仿石材 材质编号：FSC2 色号：N3.75
--	-----------------------------------	--	---	--------------------------------	--	-----------------------------------

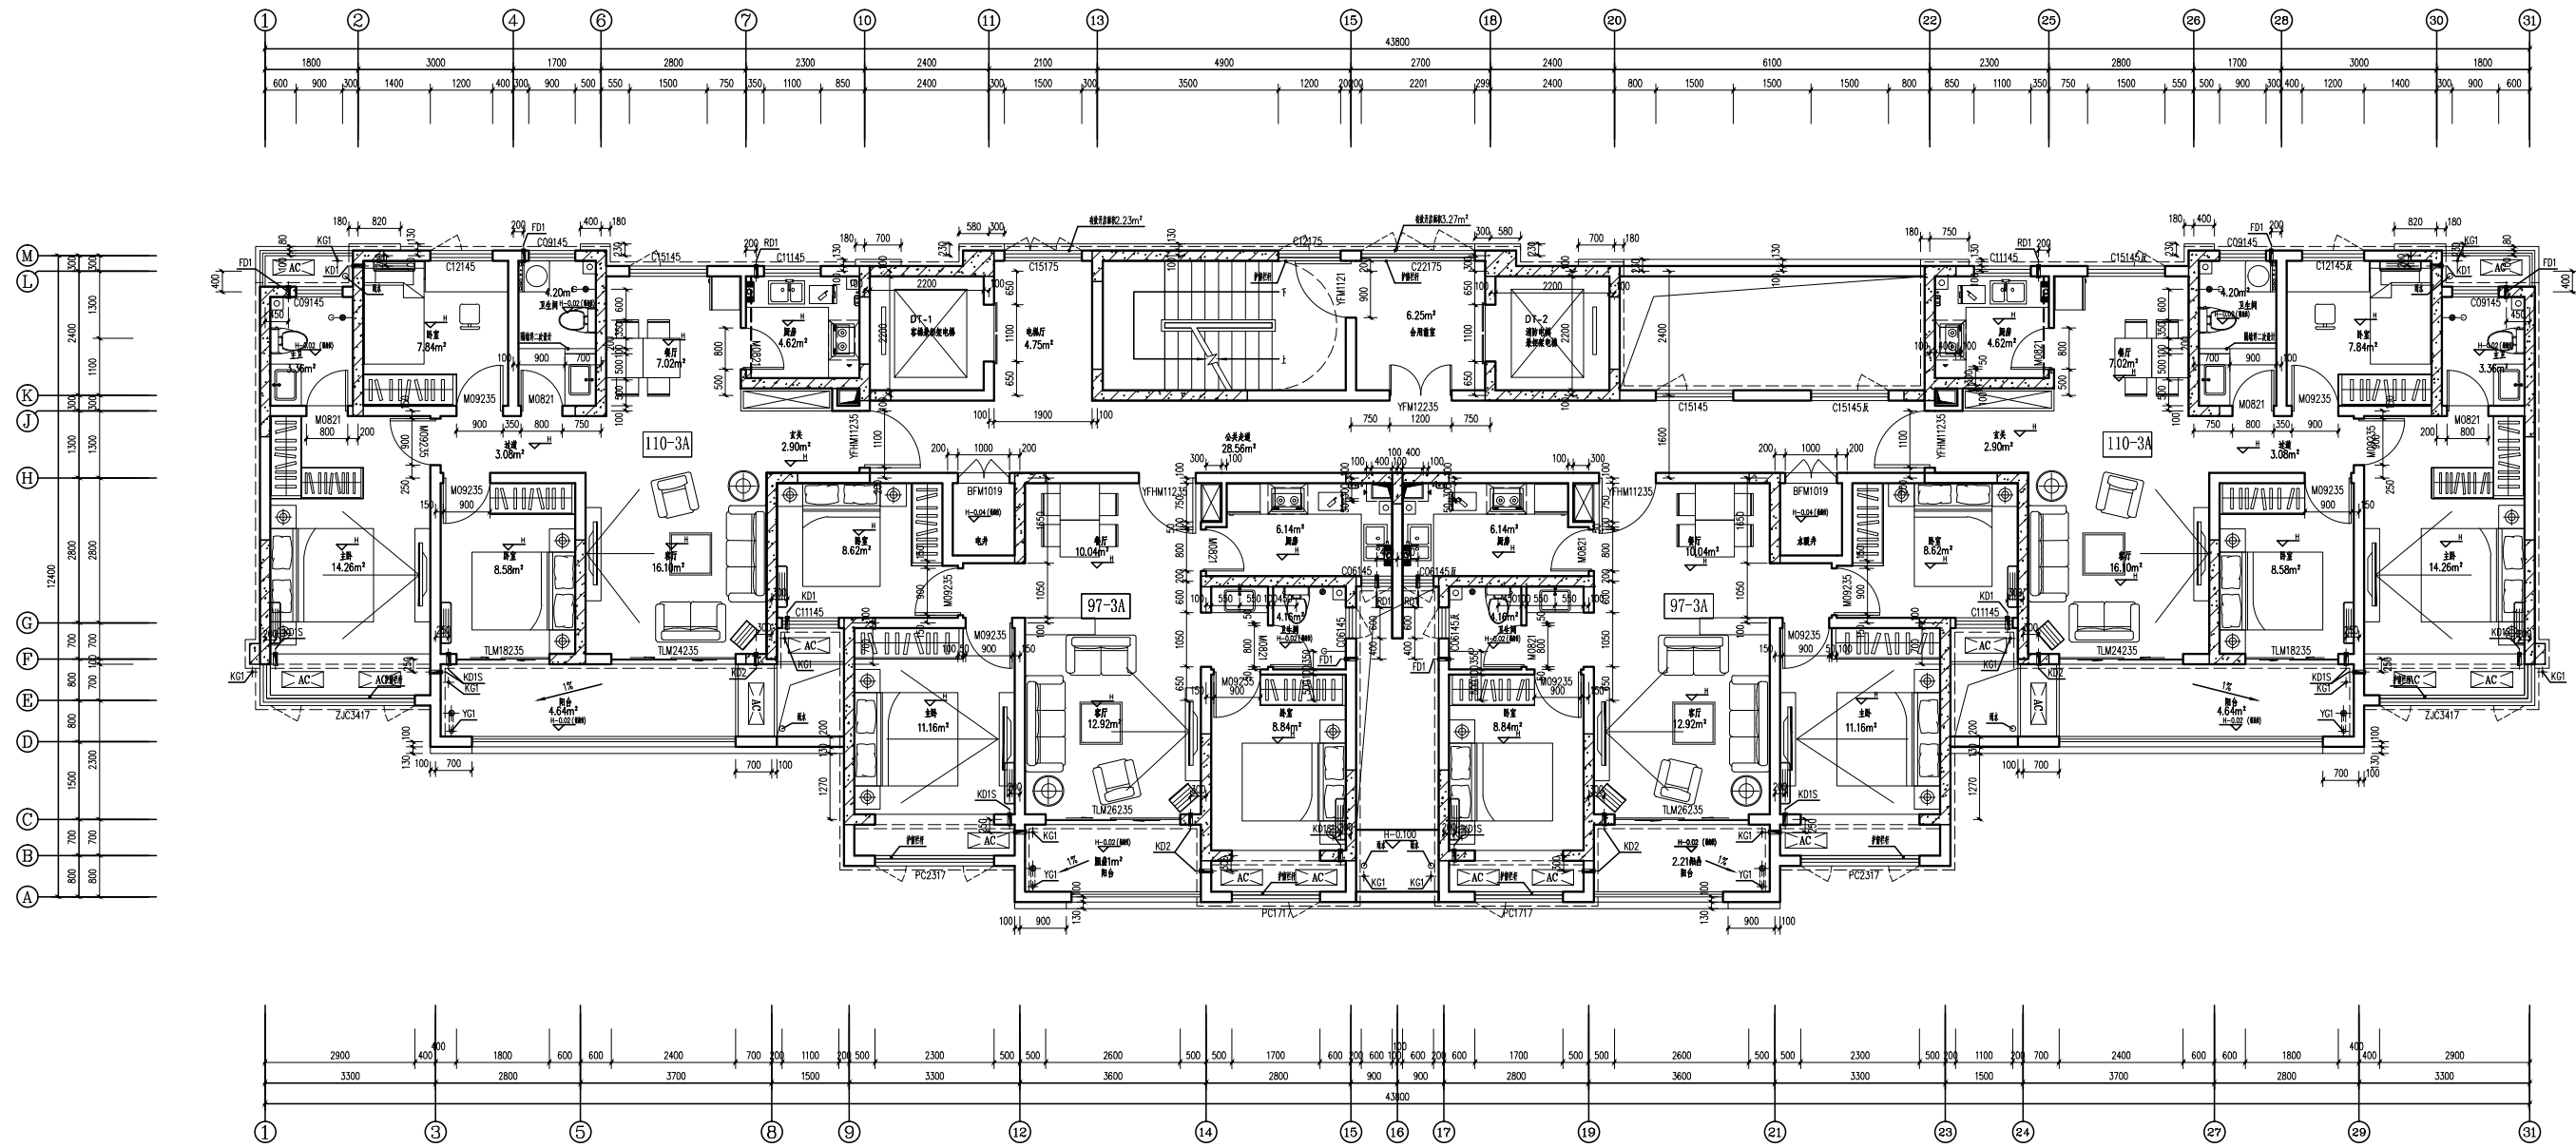

三至十六层平面图 1:50