



一层平面图 1:200
本层建筑面积: 7936.22m²
总建筑面积: 23808.66m²




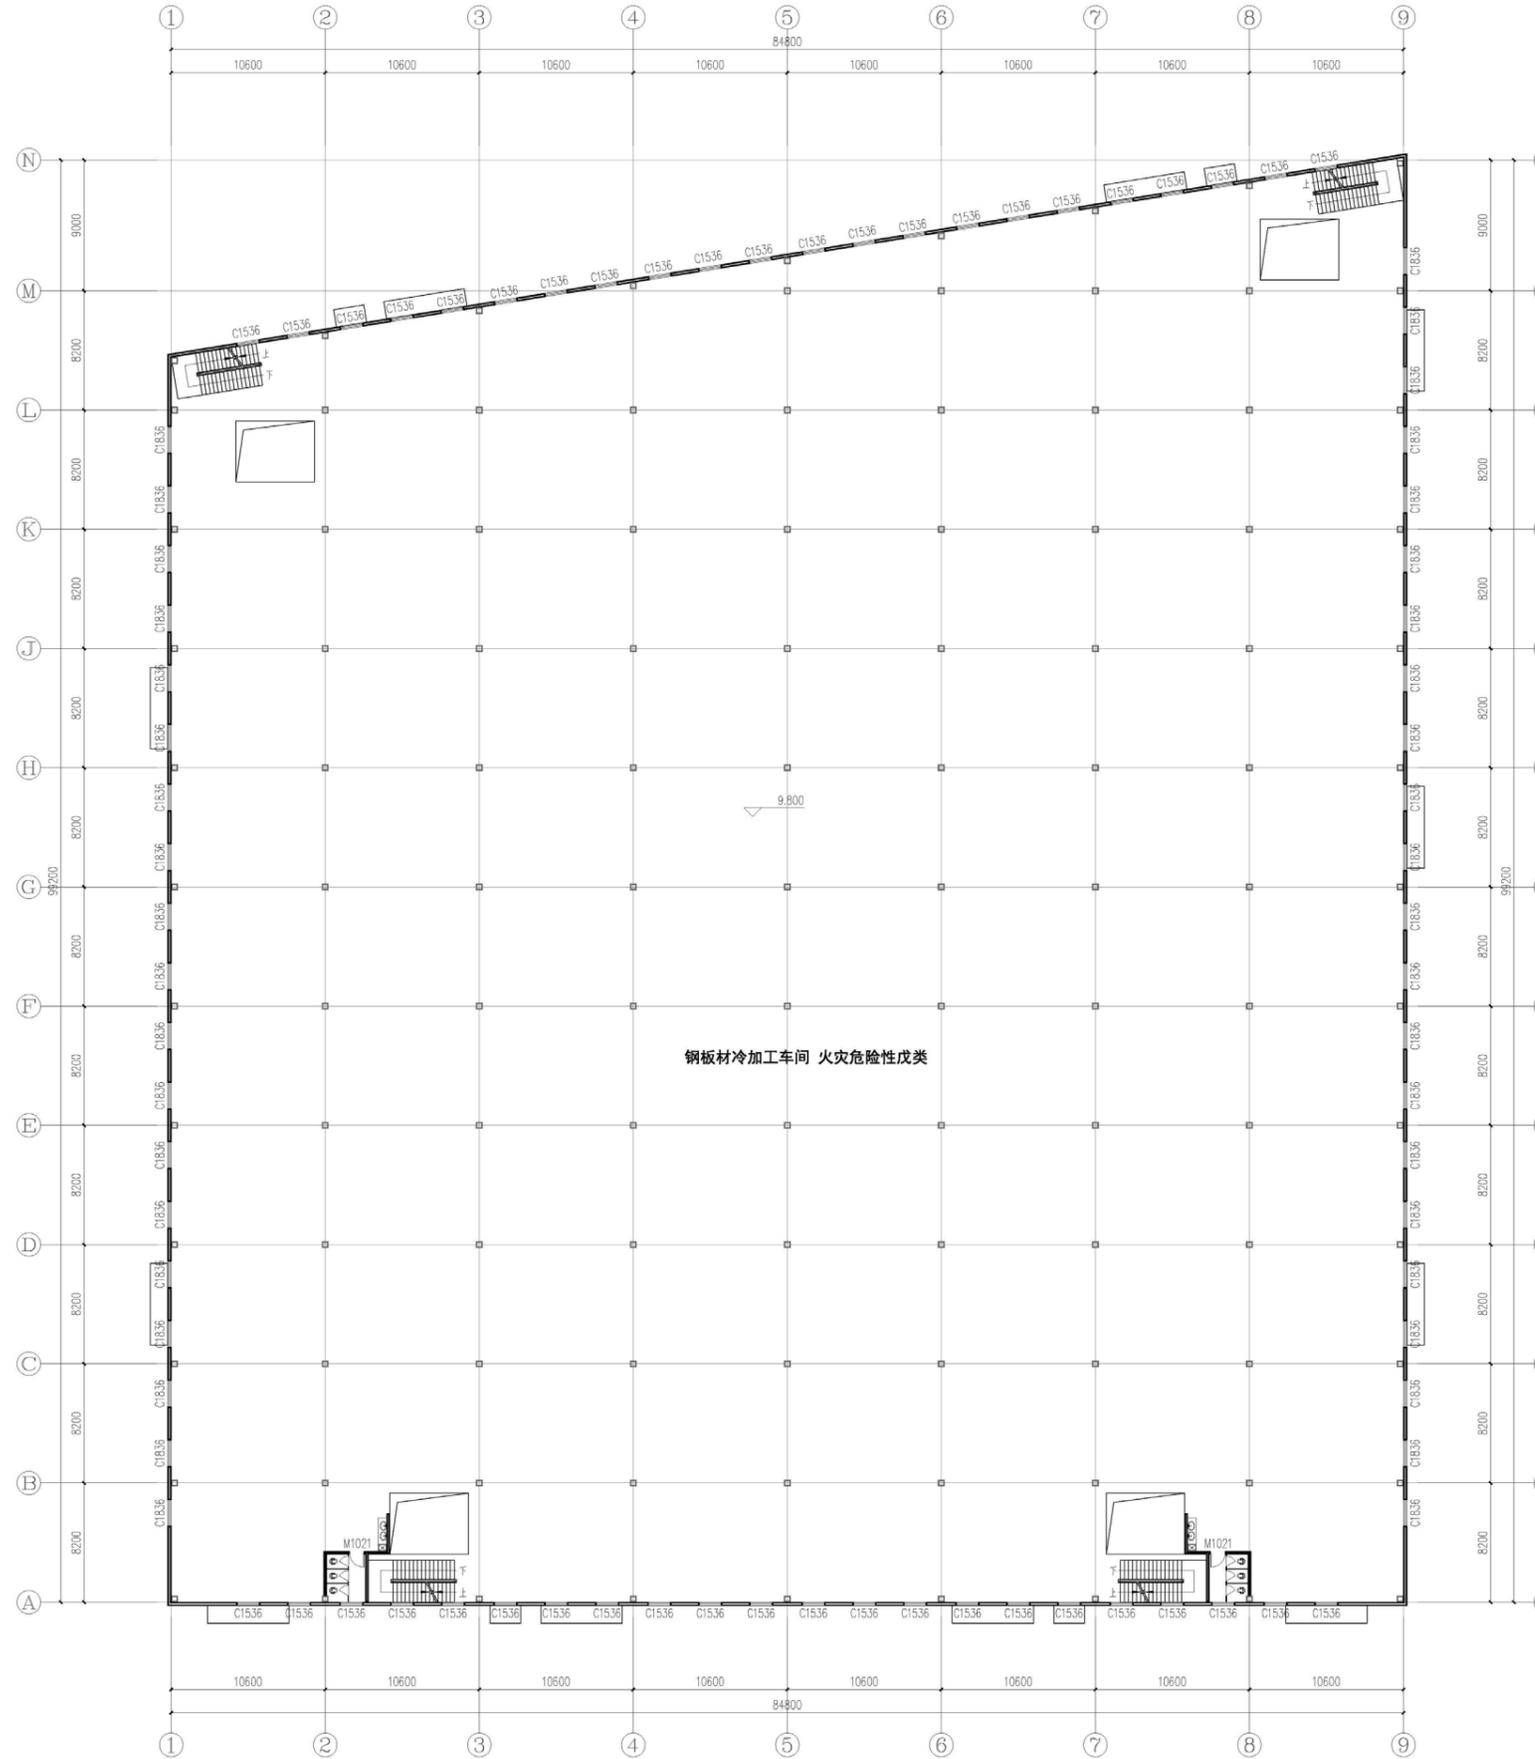


二层平面图 1:200
本层建筑面积: 7936.22m²

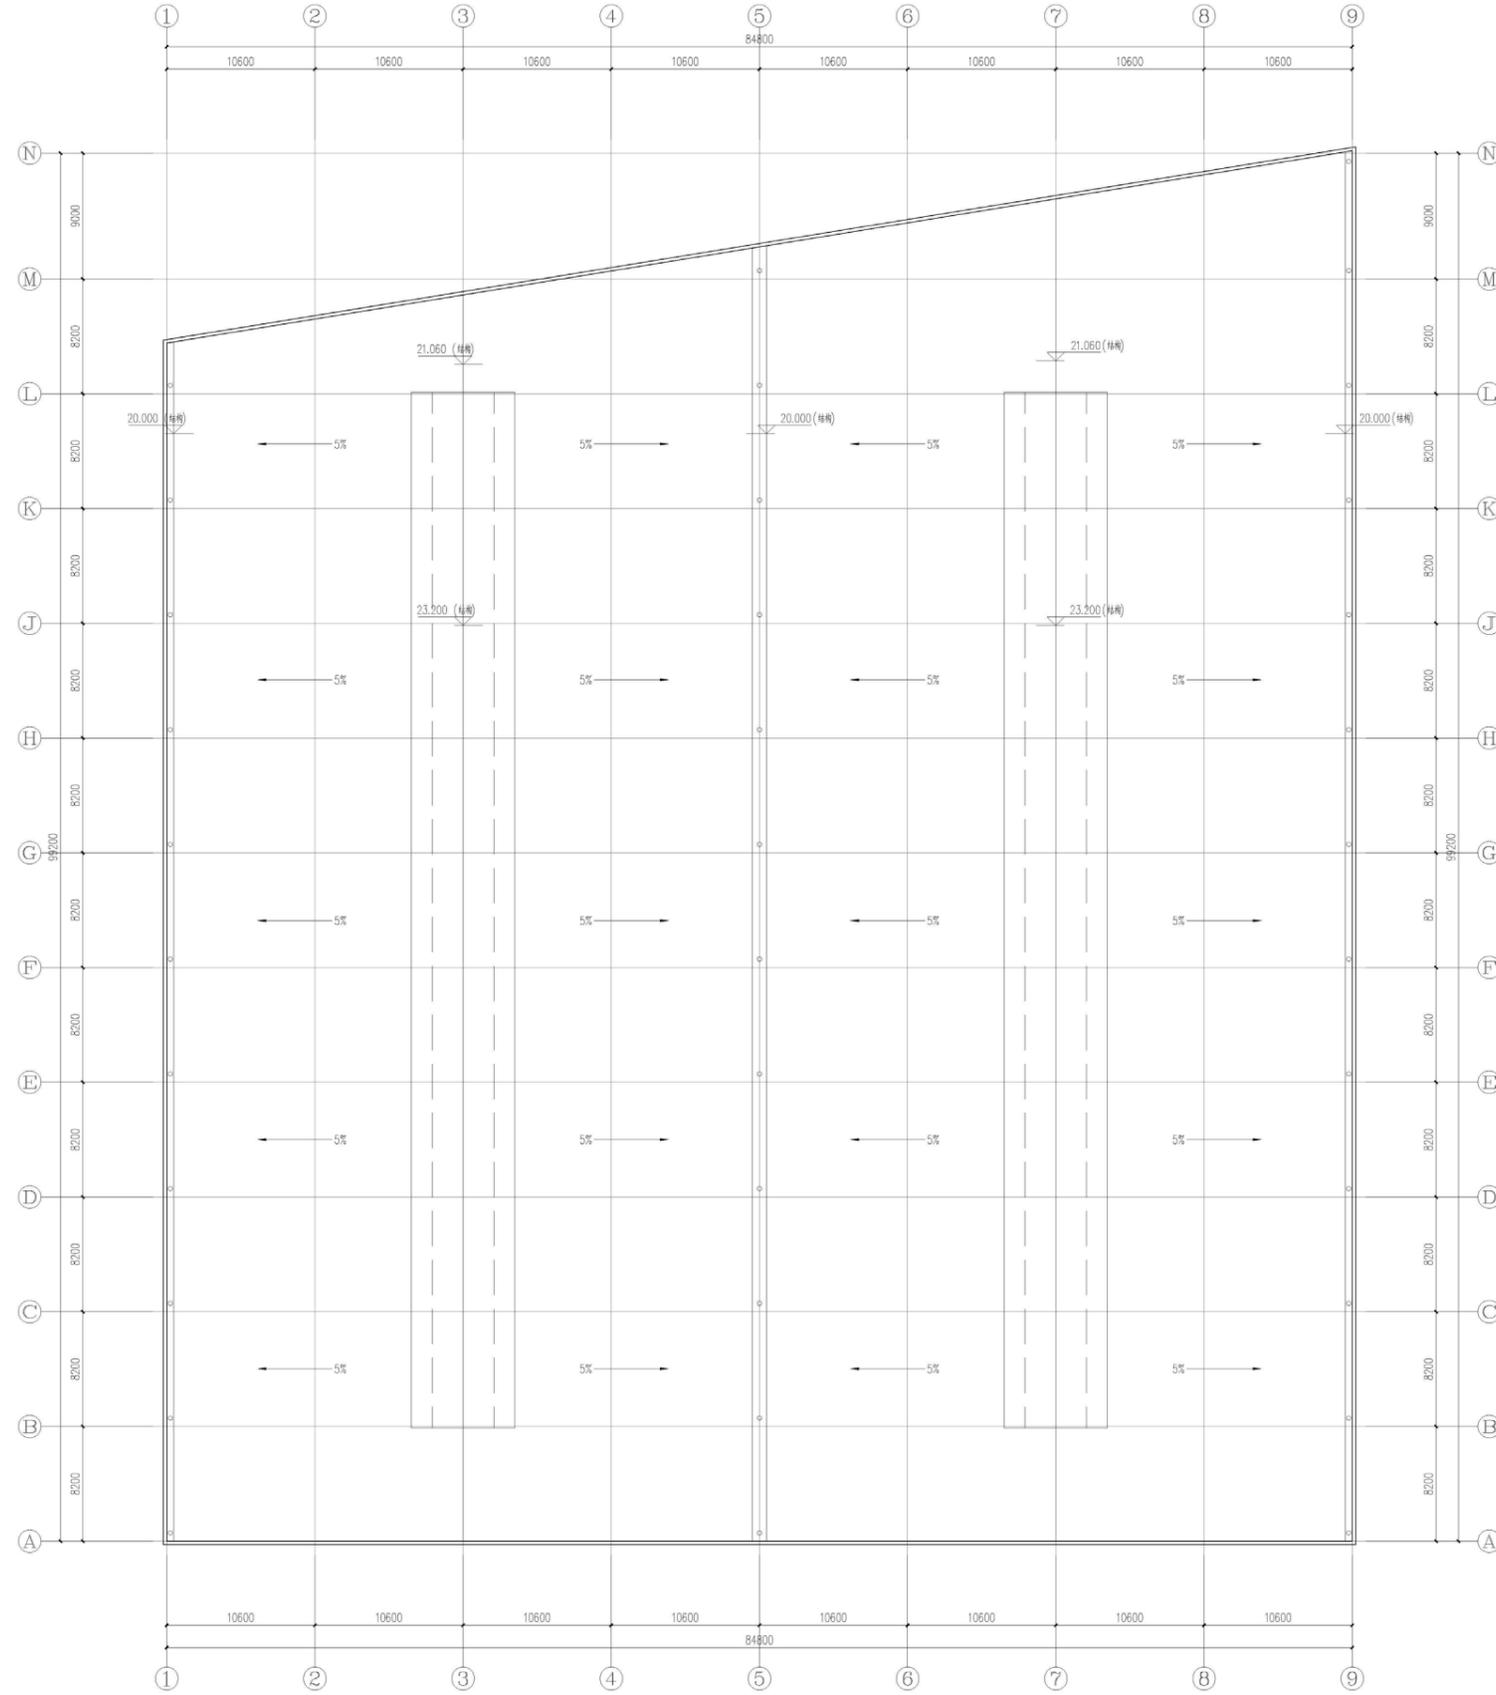


屋顶平面图 1:200

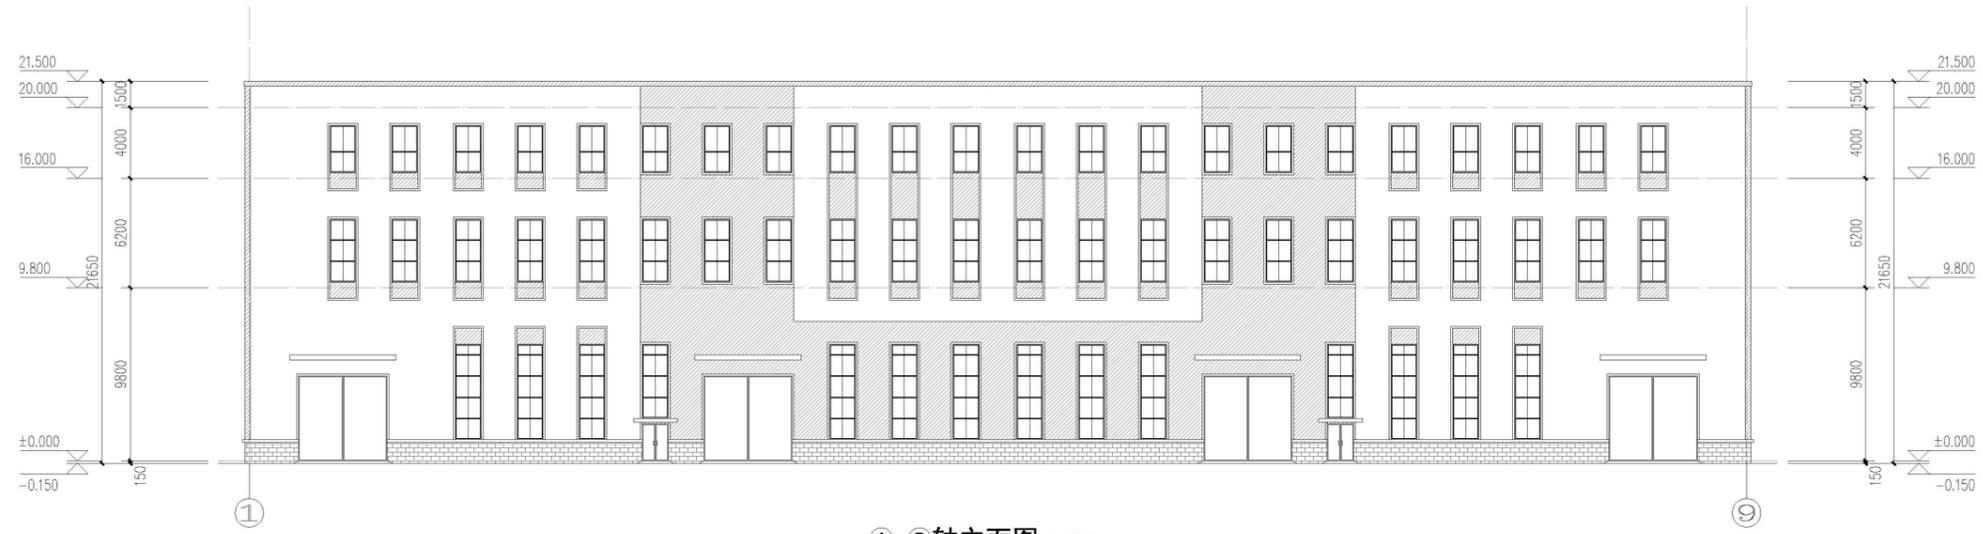

1-9轴立面图 1:200

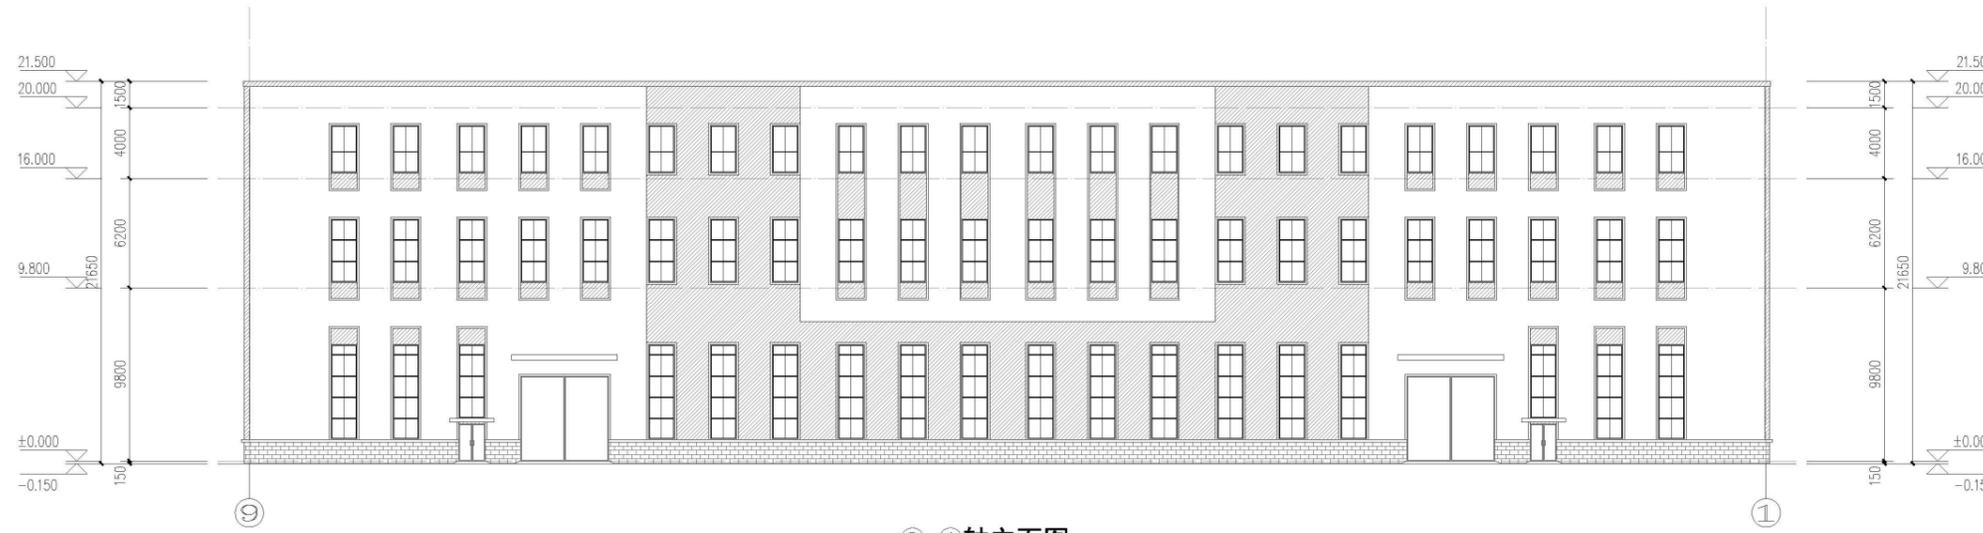


9-1轴立面图 1:200

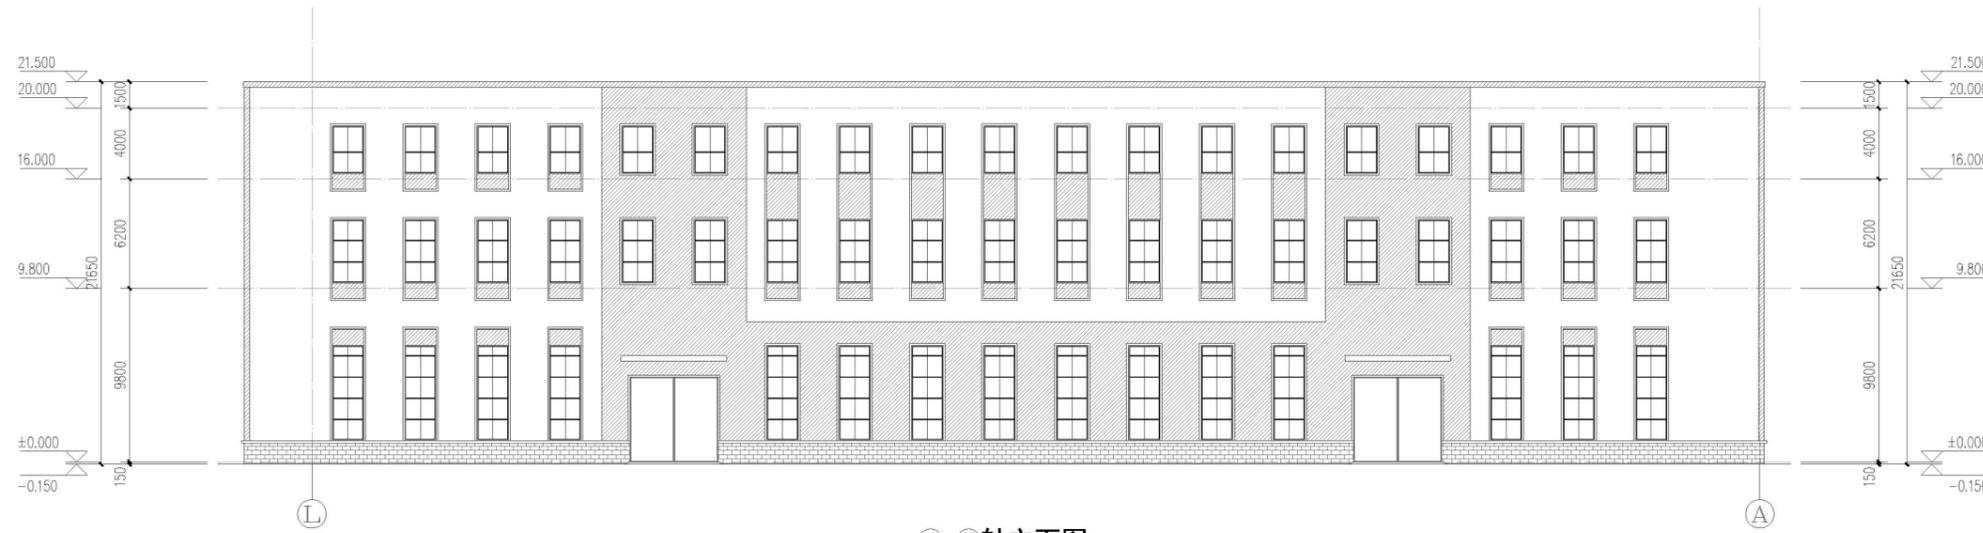


L-A轴立面图 1:200

图例:

-  灰色压型钢板
-  银白色压型钢板
-  灰色饰面砖

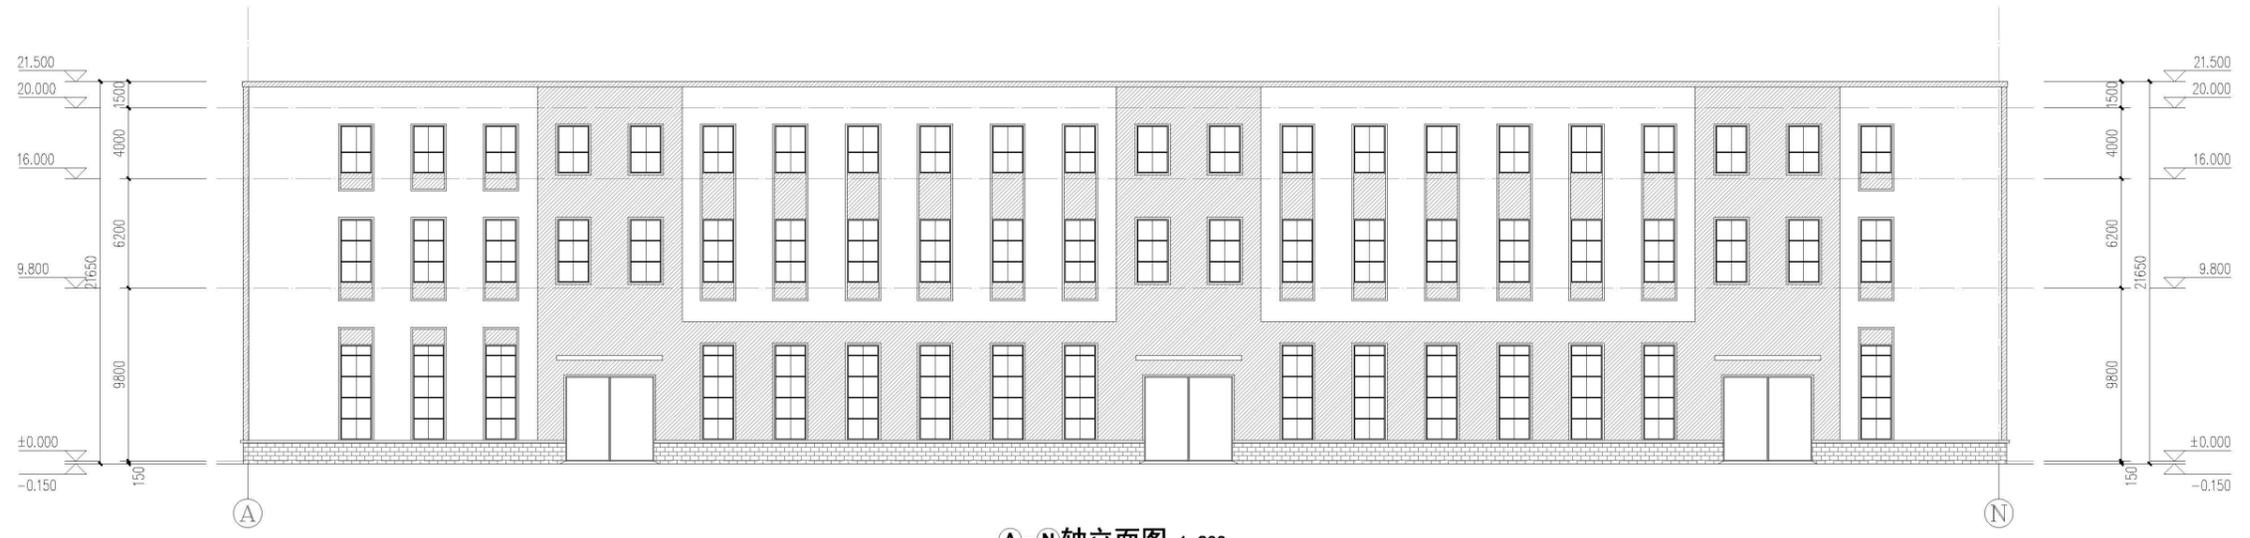


A-N轴立面图 1:200

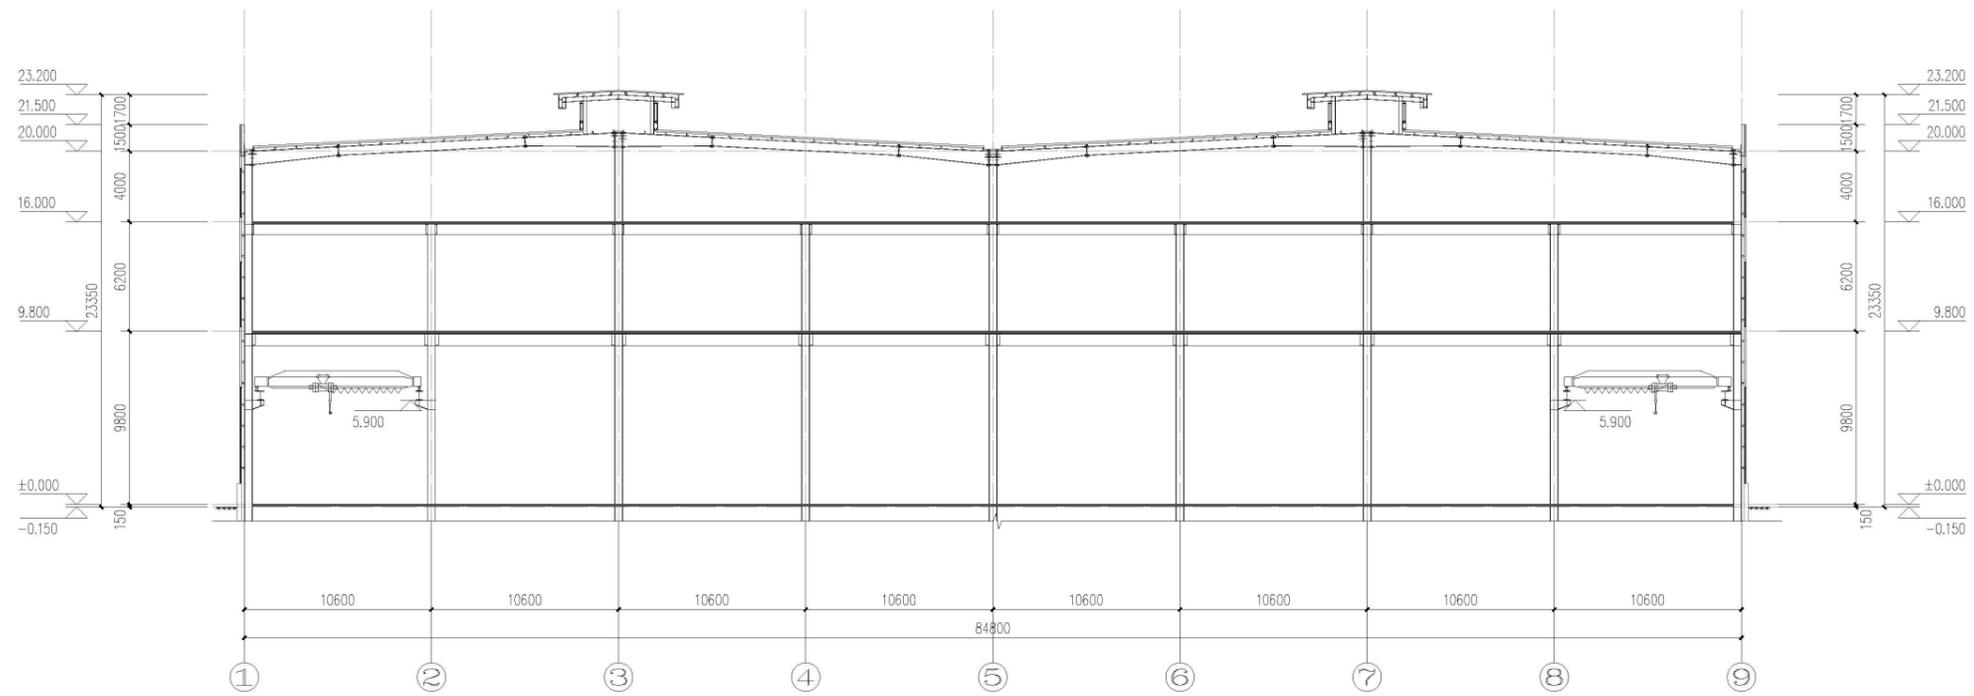

1-1剖面图 1:200

图例:


-  灰色压型钢板
-  银白色压型钢板
-  灰色饰面砖

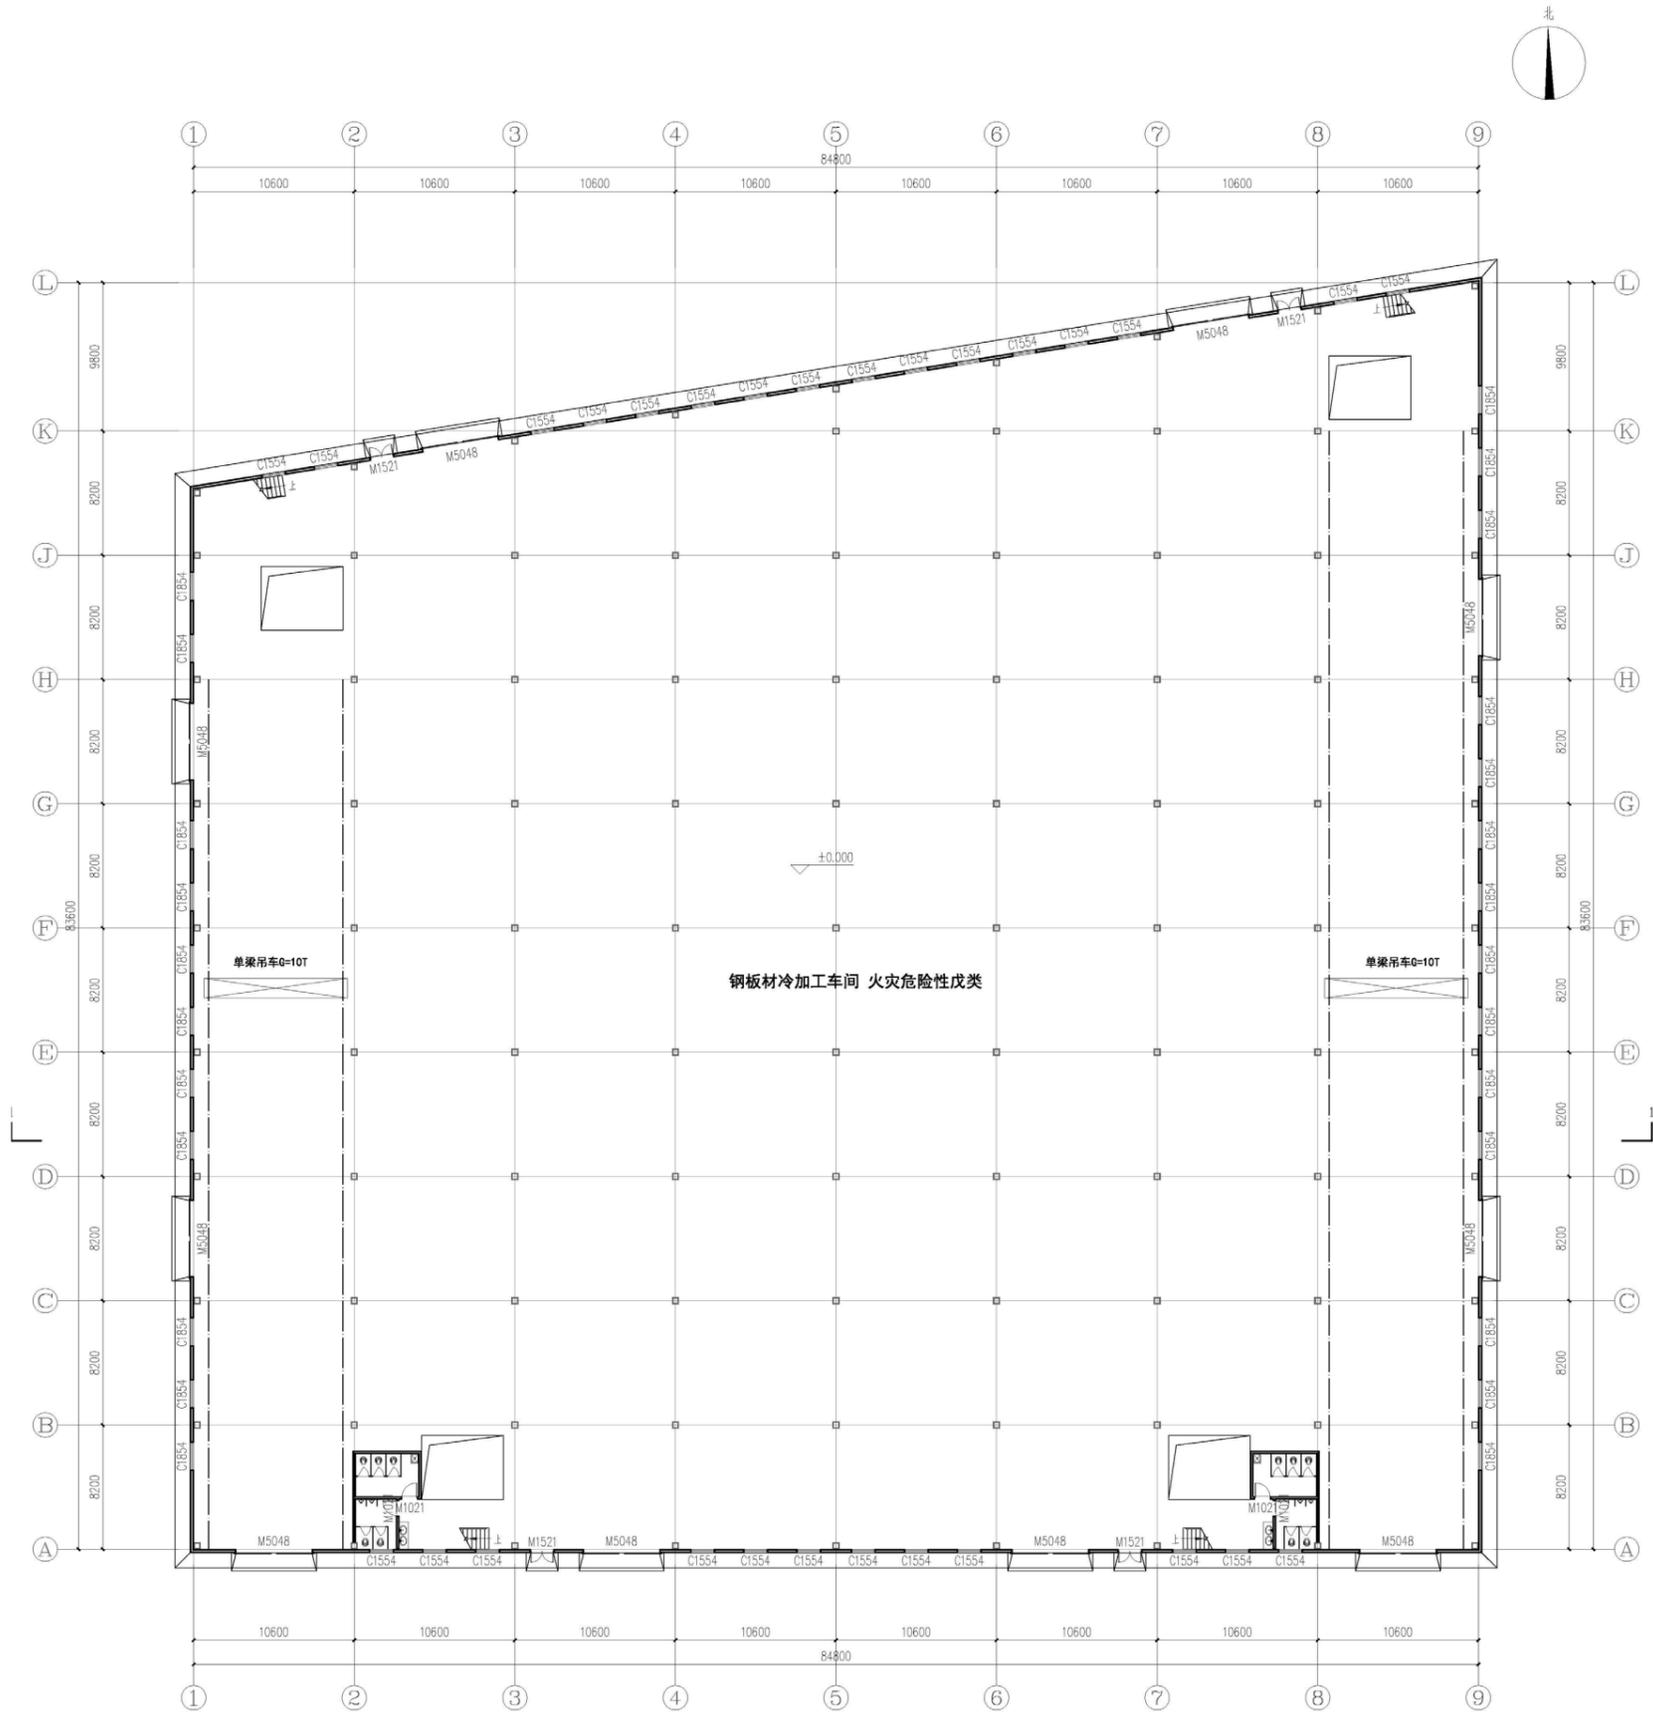


一层平面图 1:200

本层建筑面积: 6598.41m²
总建筑面积: 19795.23m²




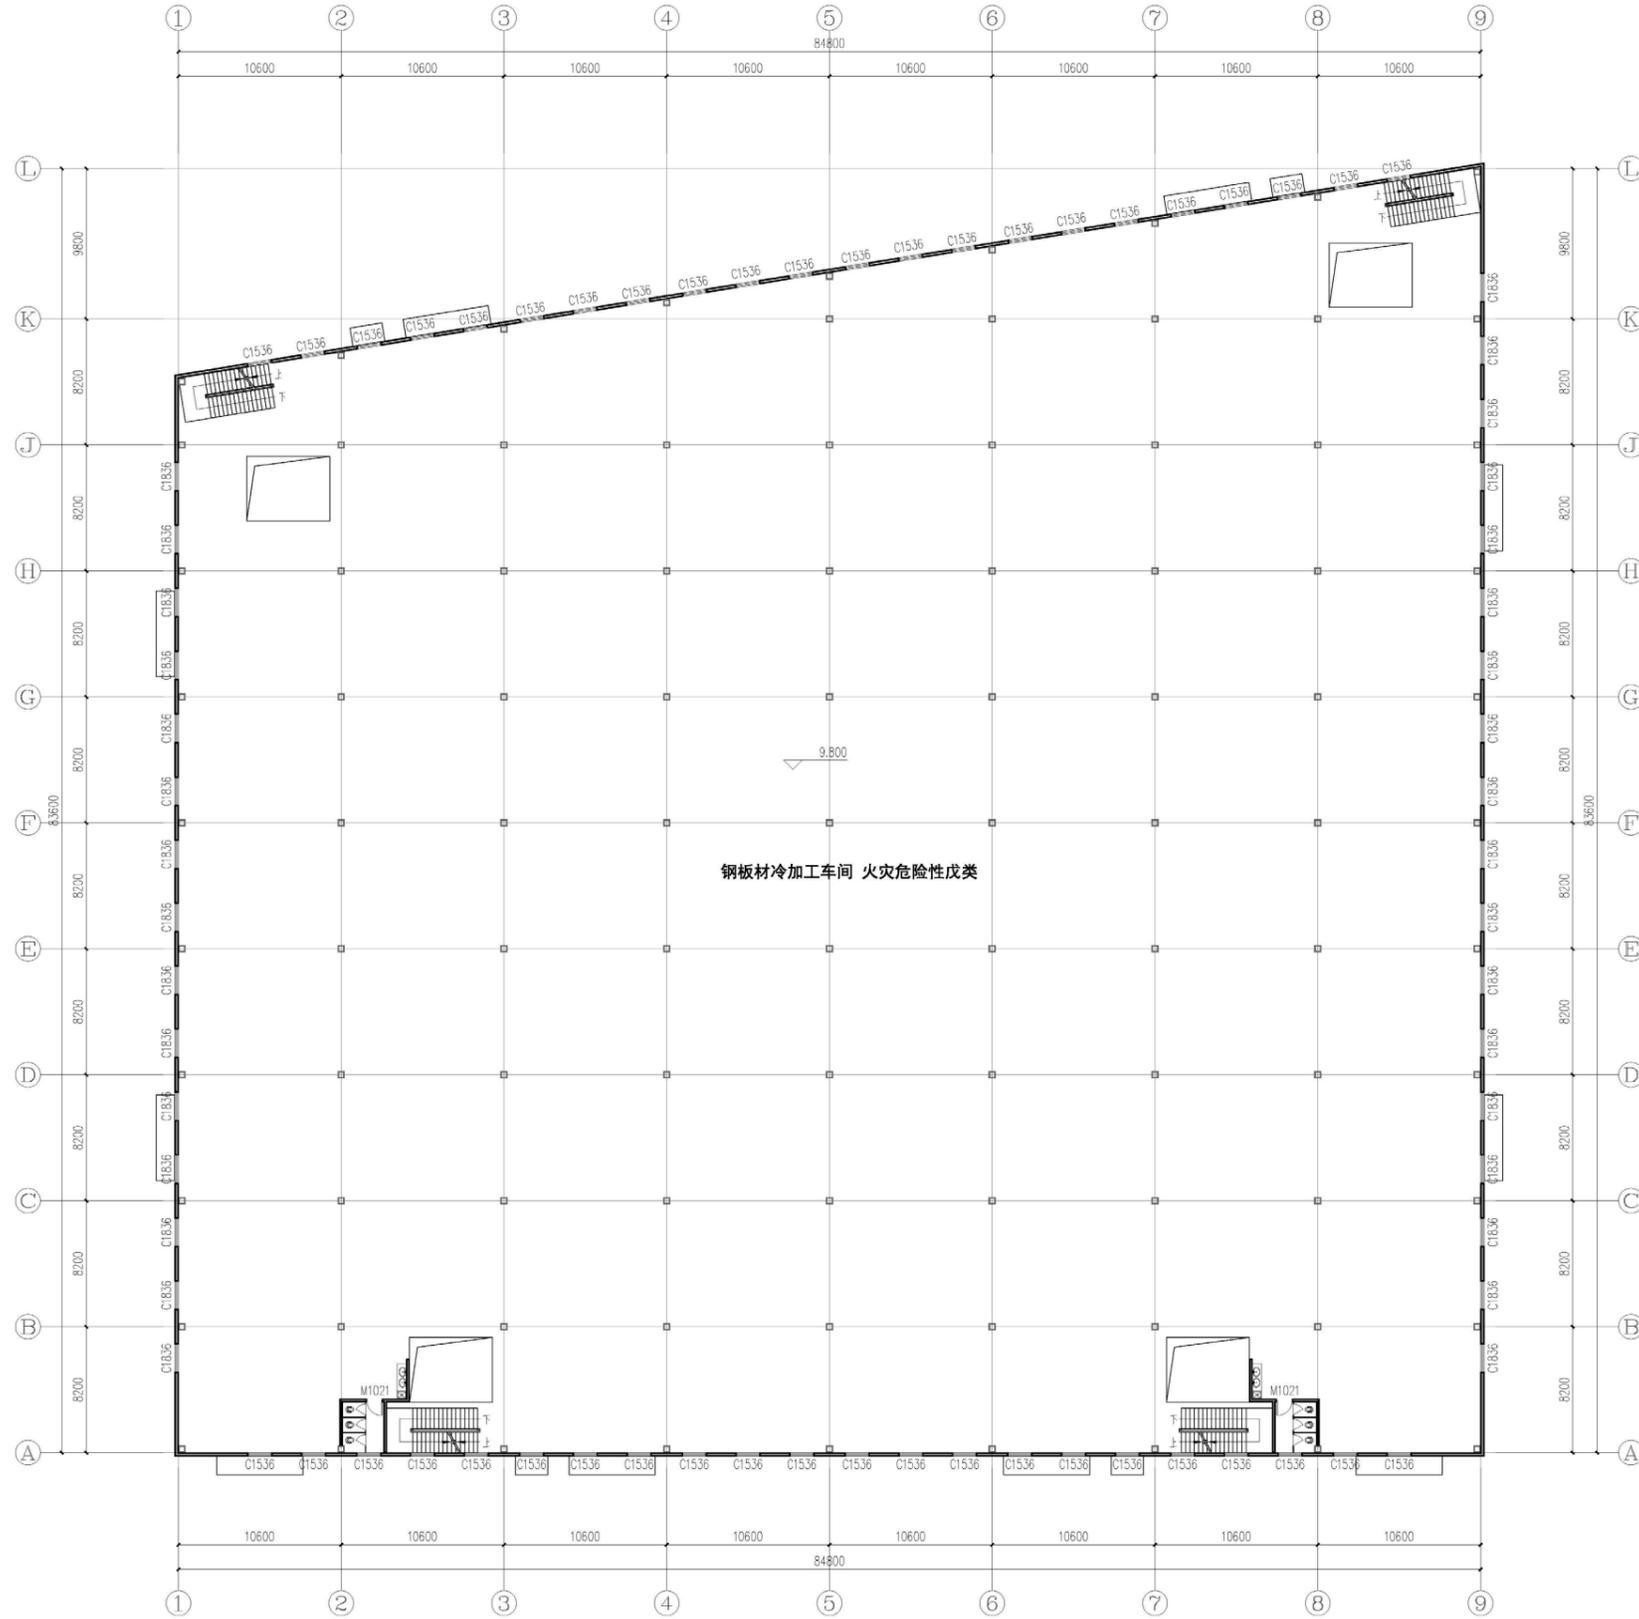


二层平面图 1:200
本层建筑面积: 6598.41m²

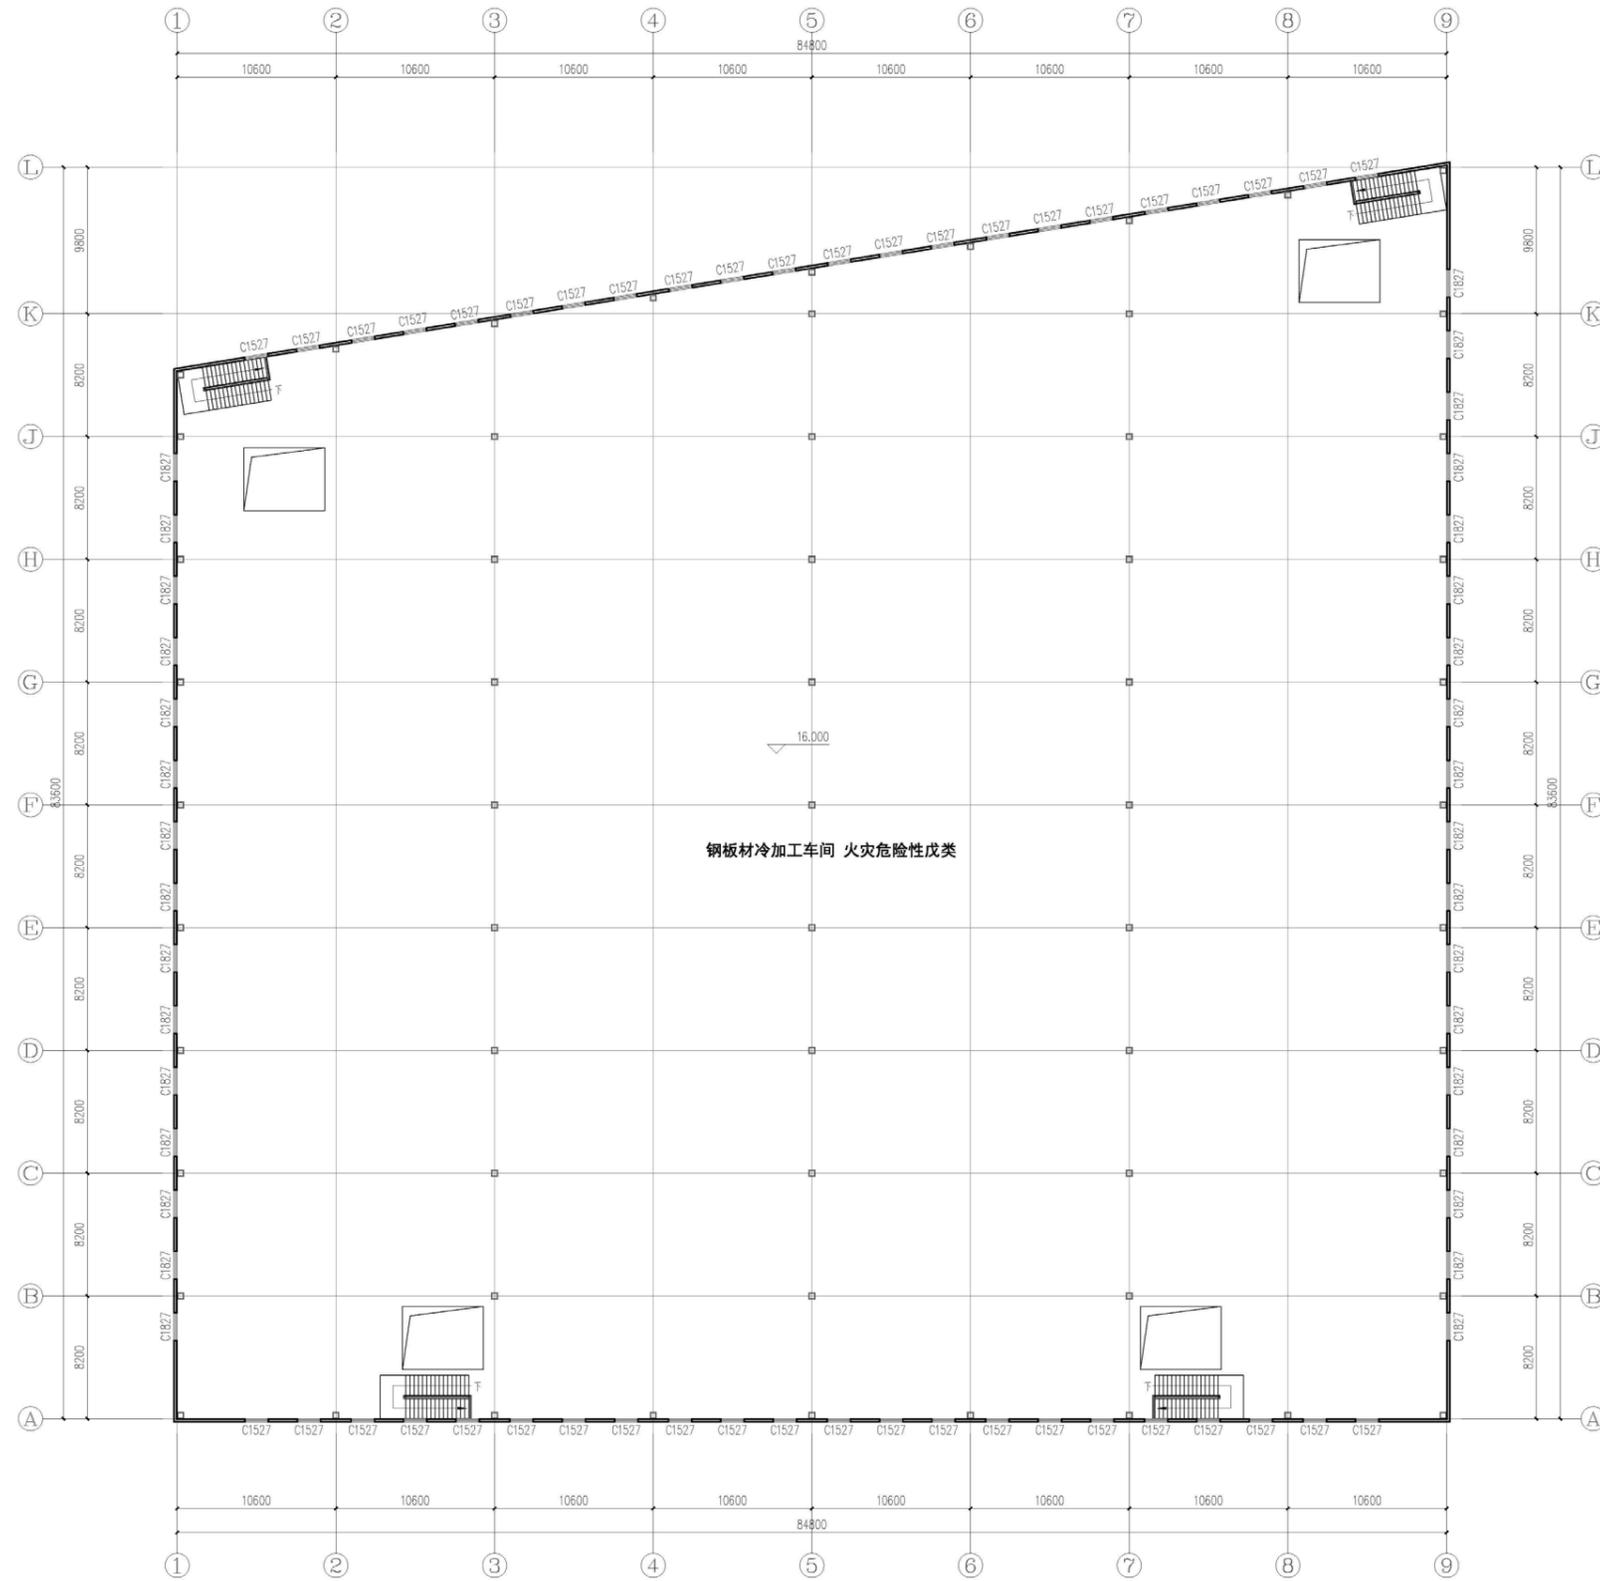


三层平面图 1:200
本层建筑面积: 6598.41m²

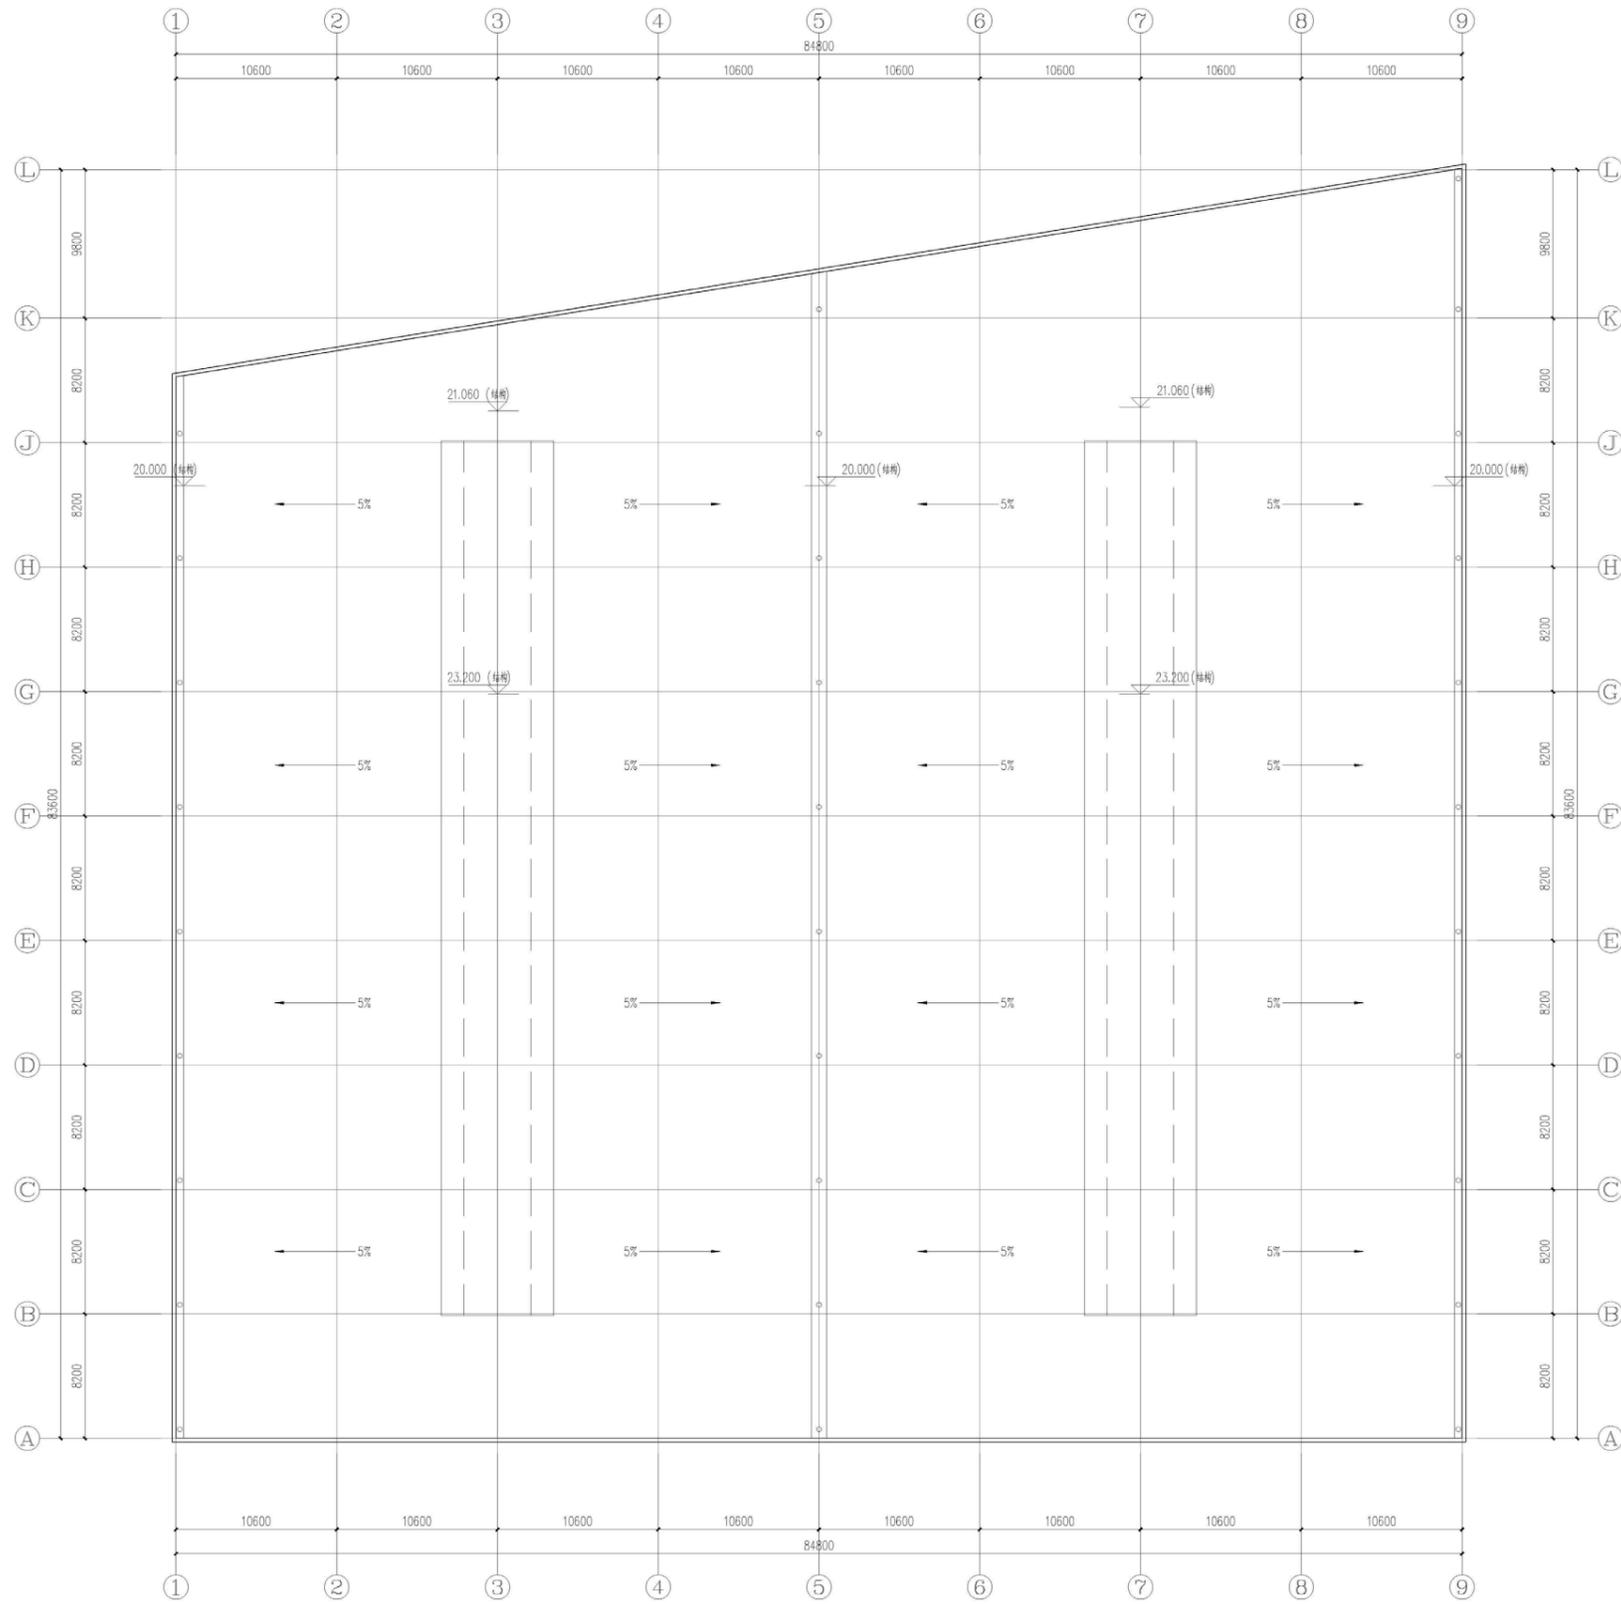


屋顶平面图 1:200

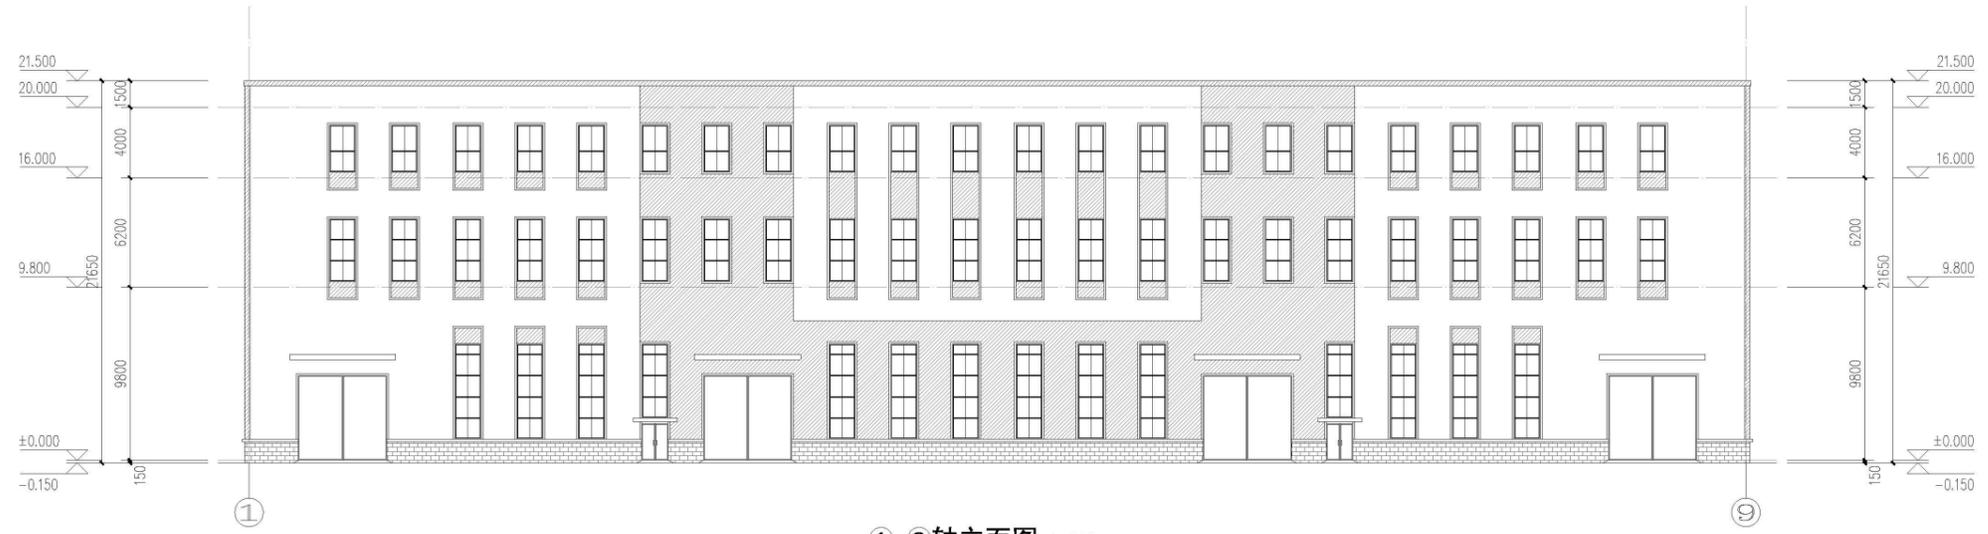

1-9轴立面图 1:200

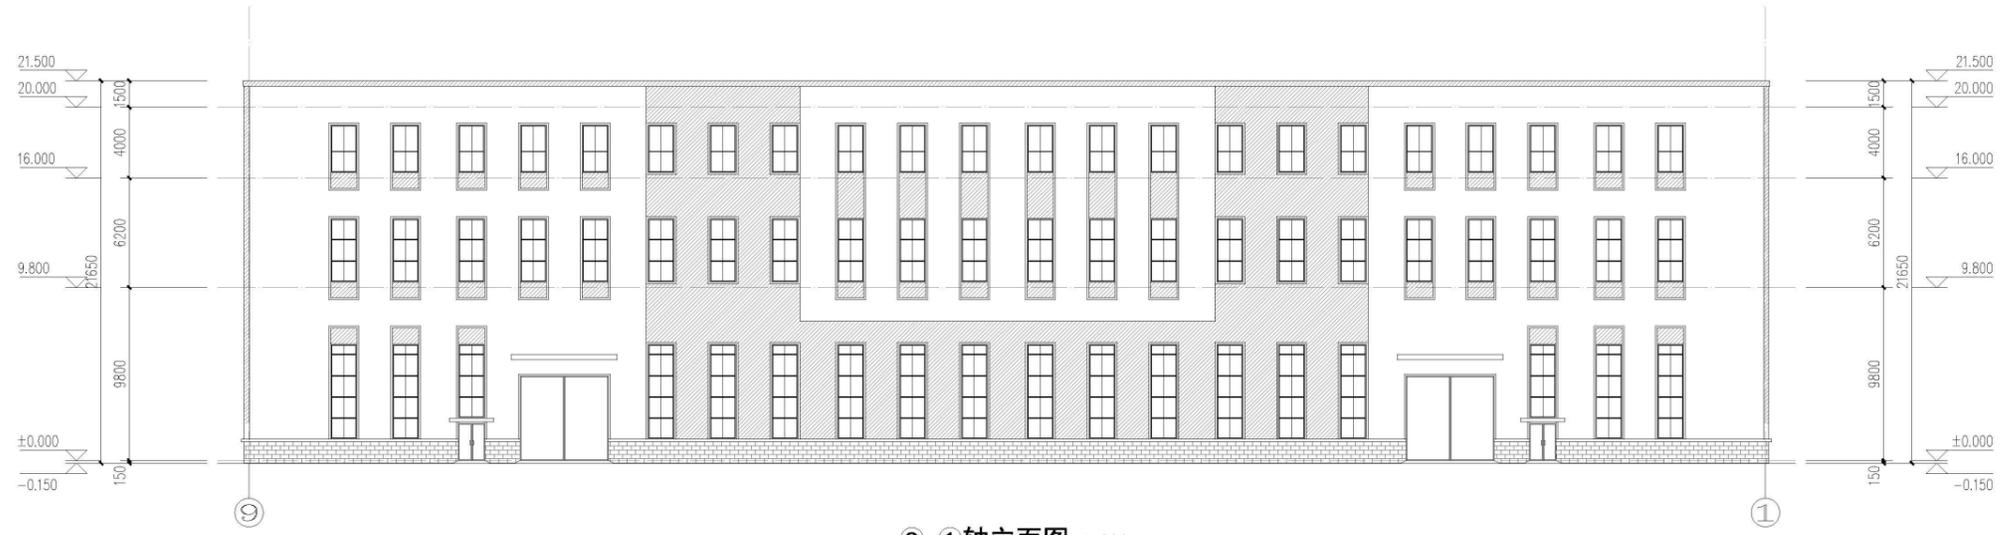

9-1轴立面图 1:200

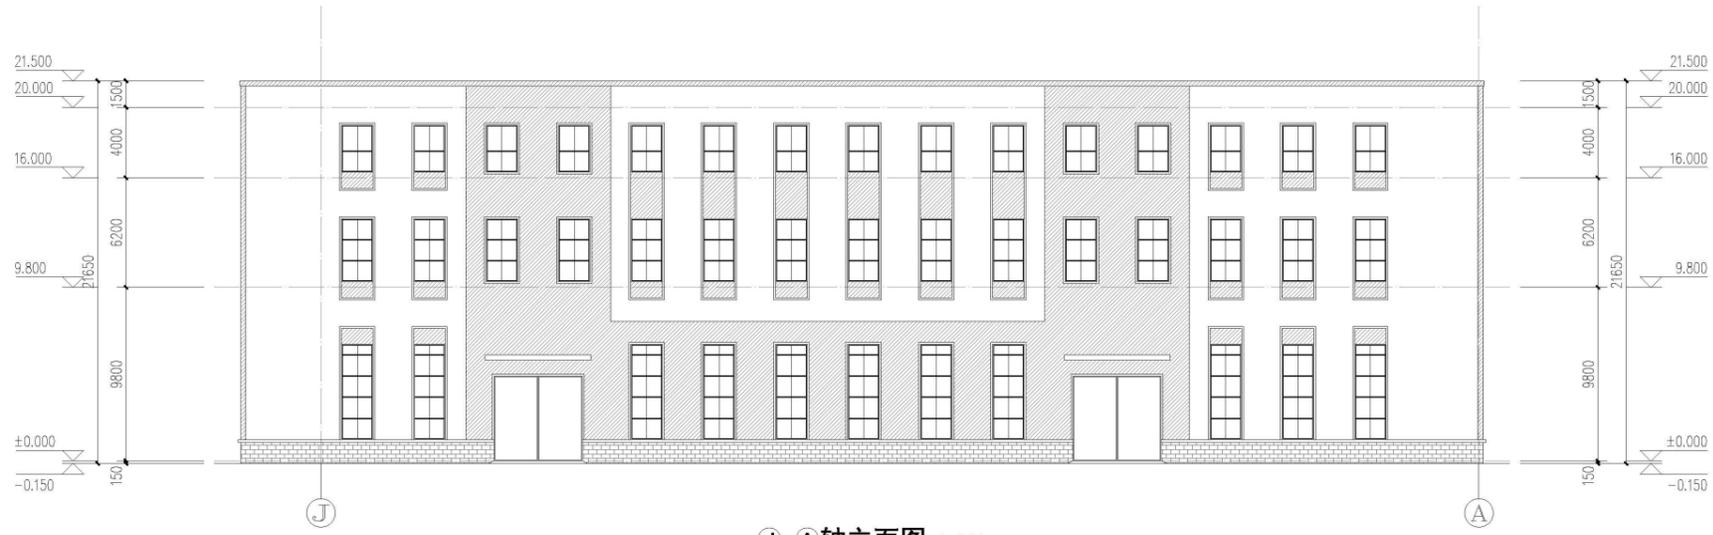


J-A轴立面图 1:200

图例:

-  灰色压型钢板
-  银白色压型钢板
-  灰色饰面砖




A-N轴立面图 1:200

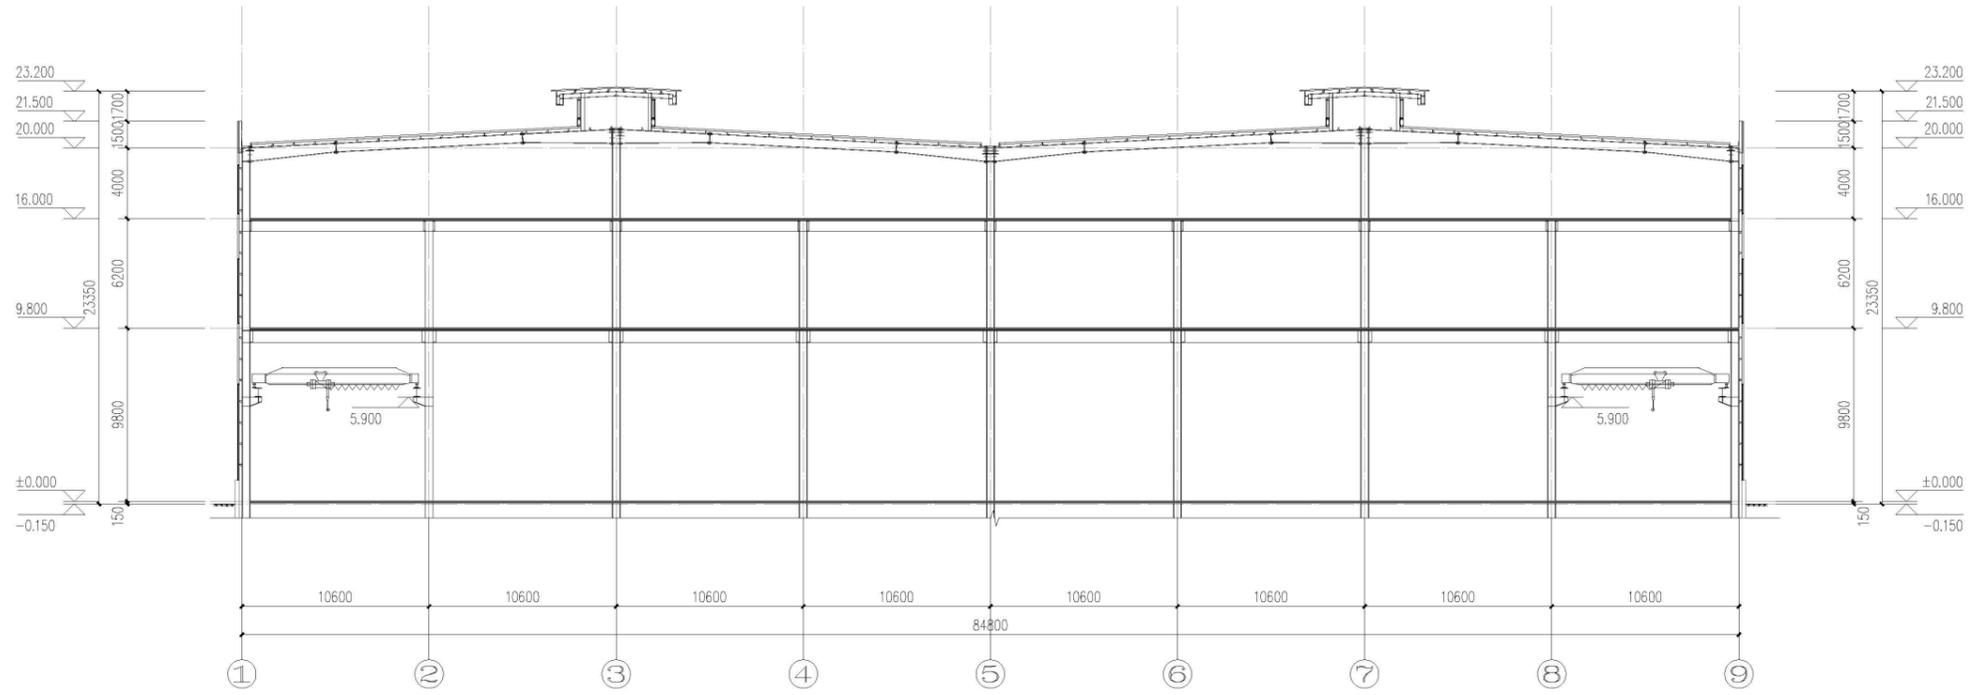

1-1剖面图 1:200


- 图例:
-  灰色压型钢板
 -  银白色压型钢板
 -  灰色饰面砖

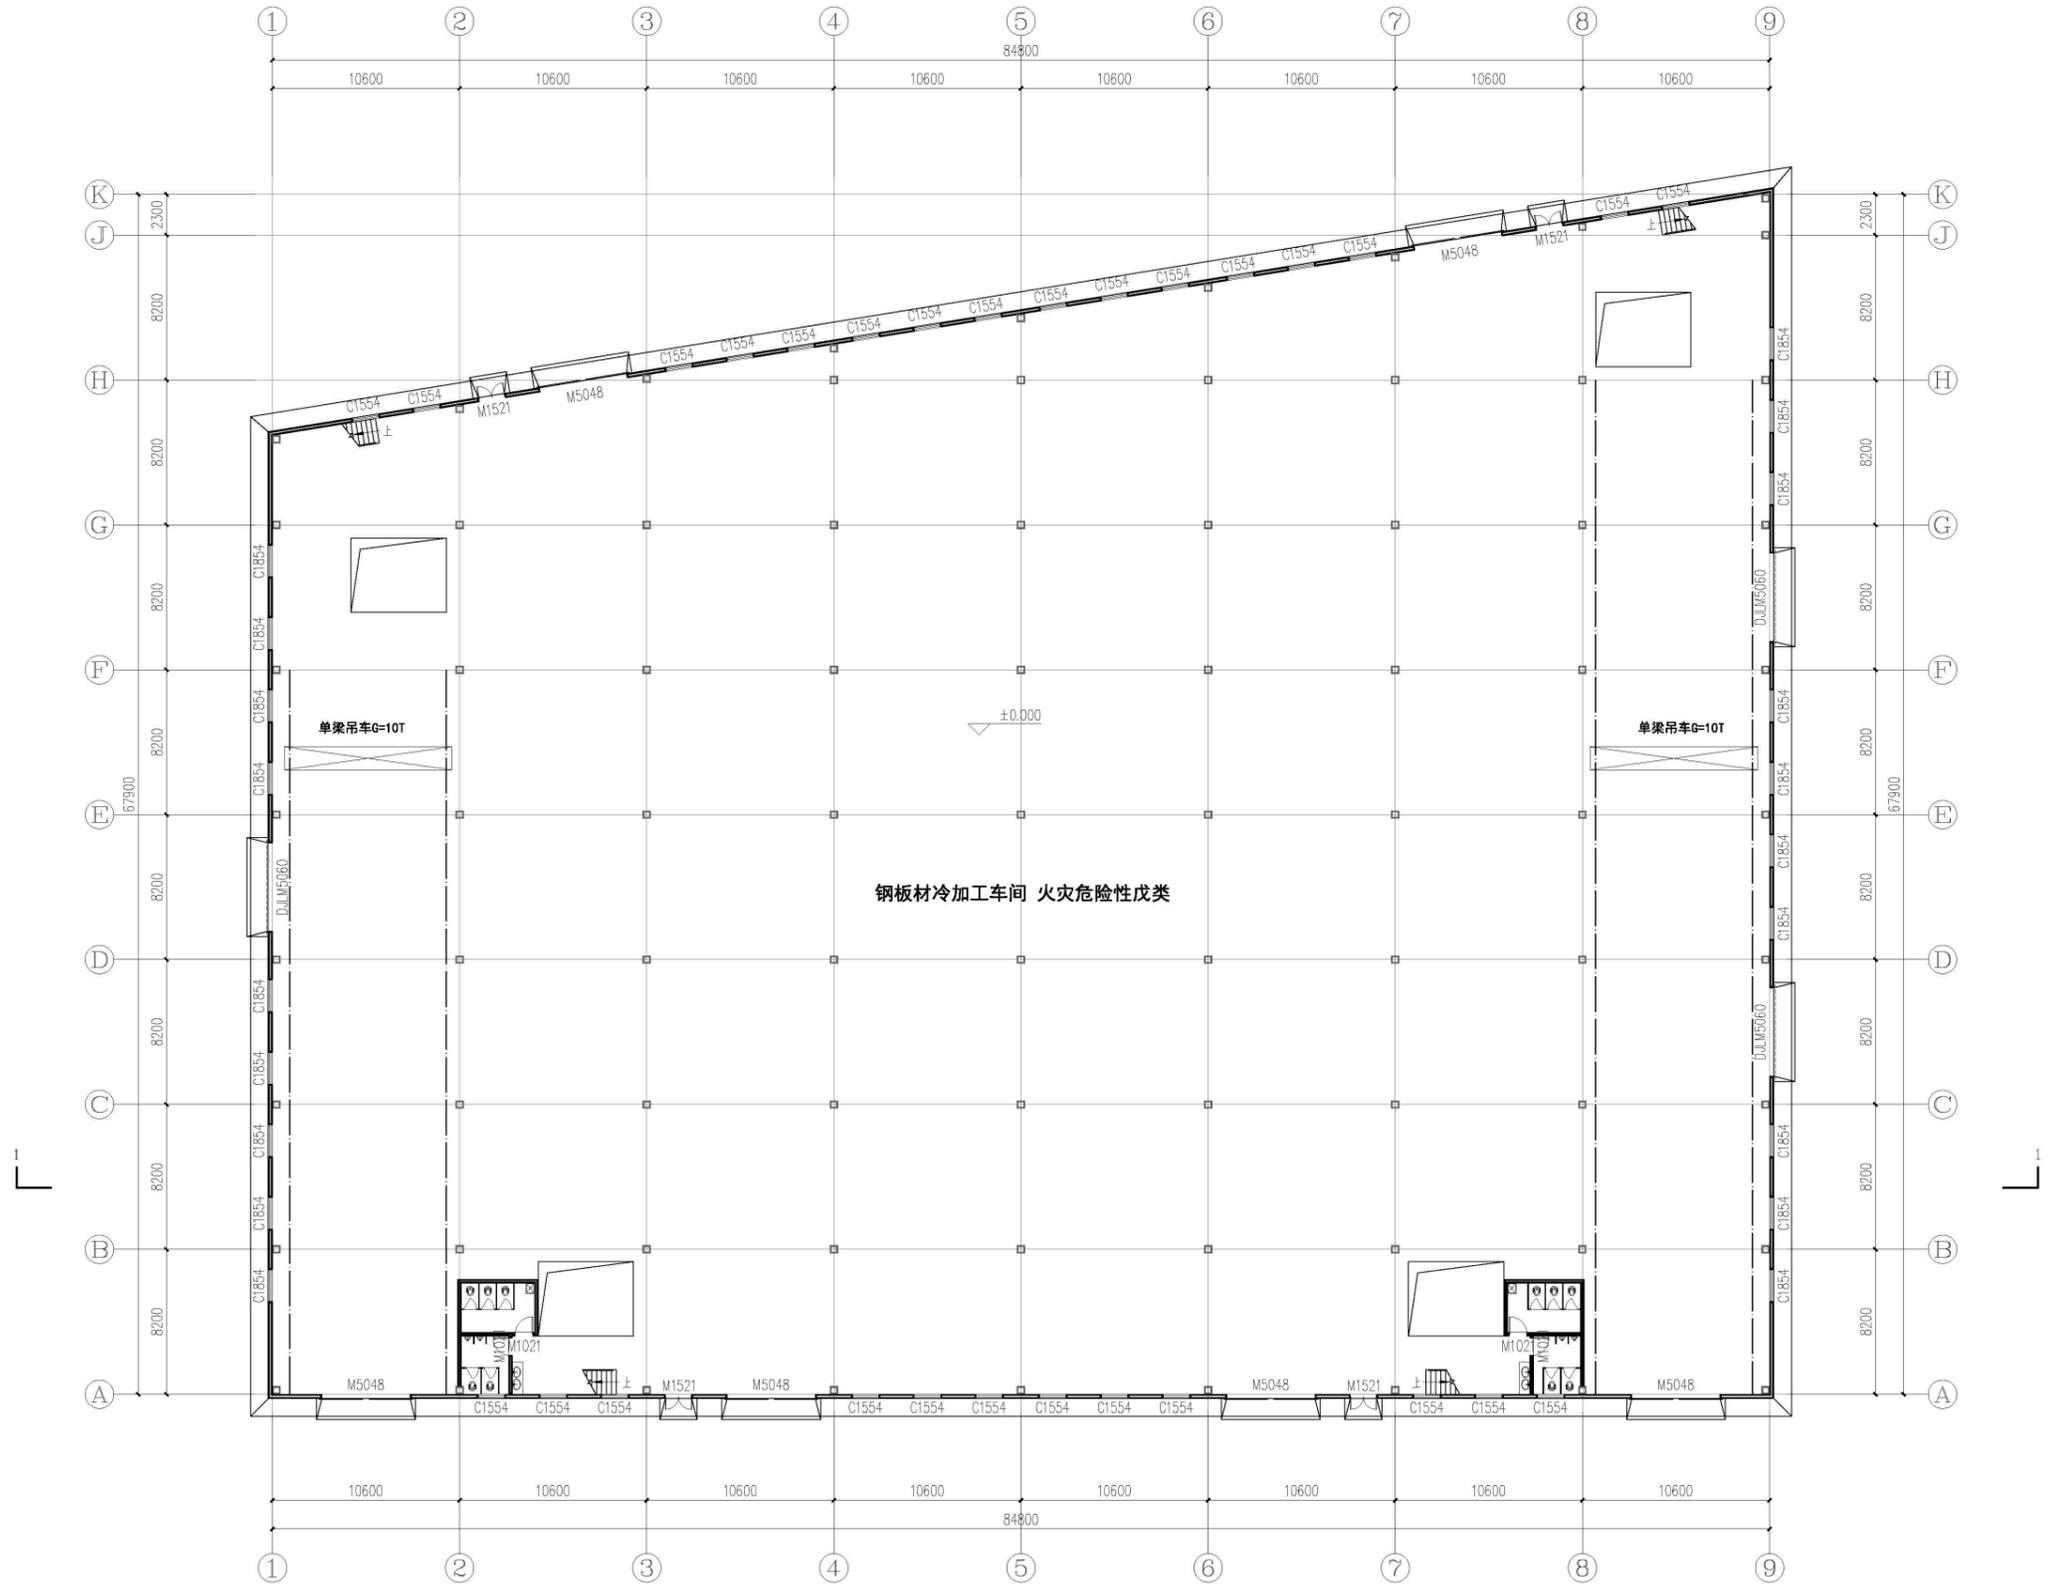

一层平面图 1:200


本层建筑面积: 5260.60m²
总建筑面积: 15781.80m²



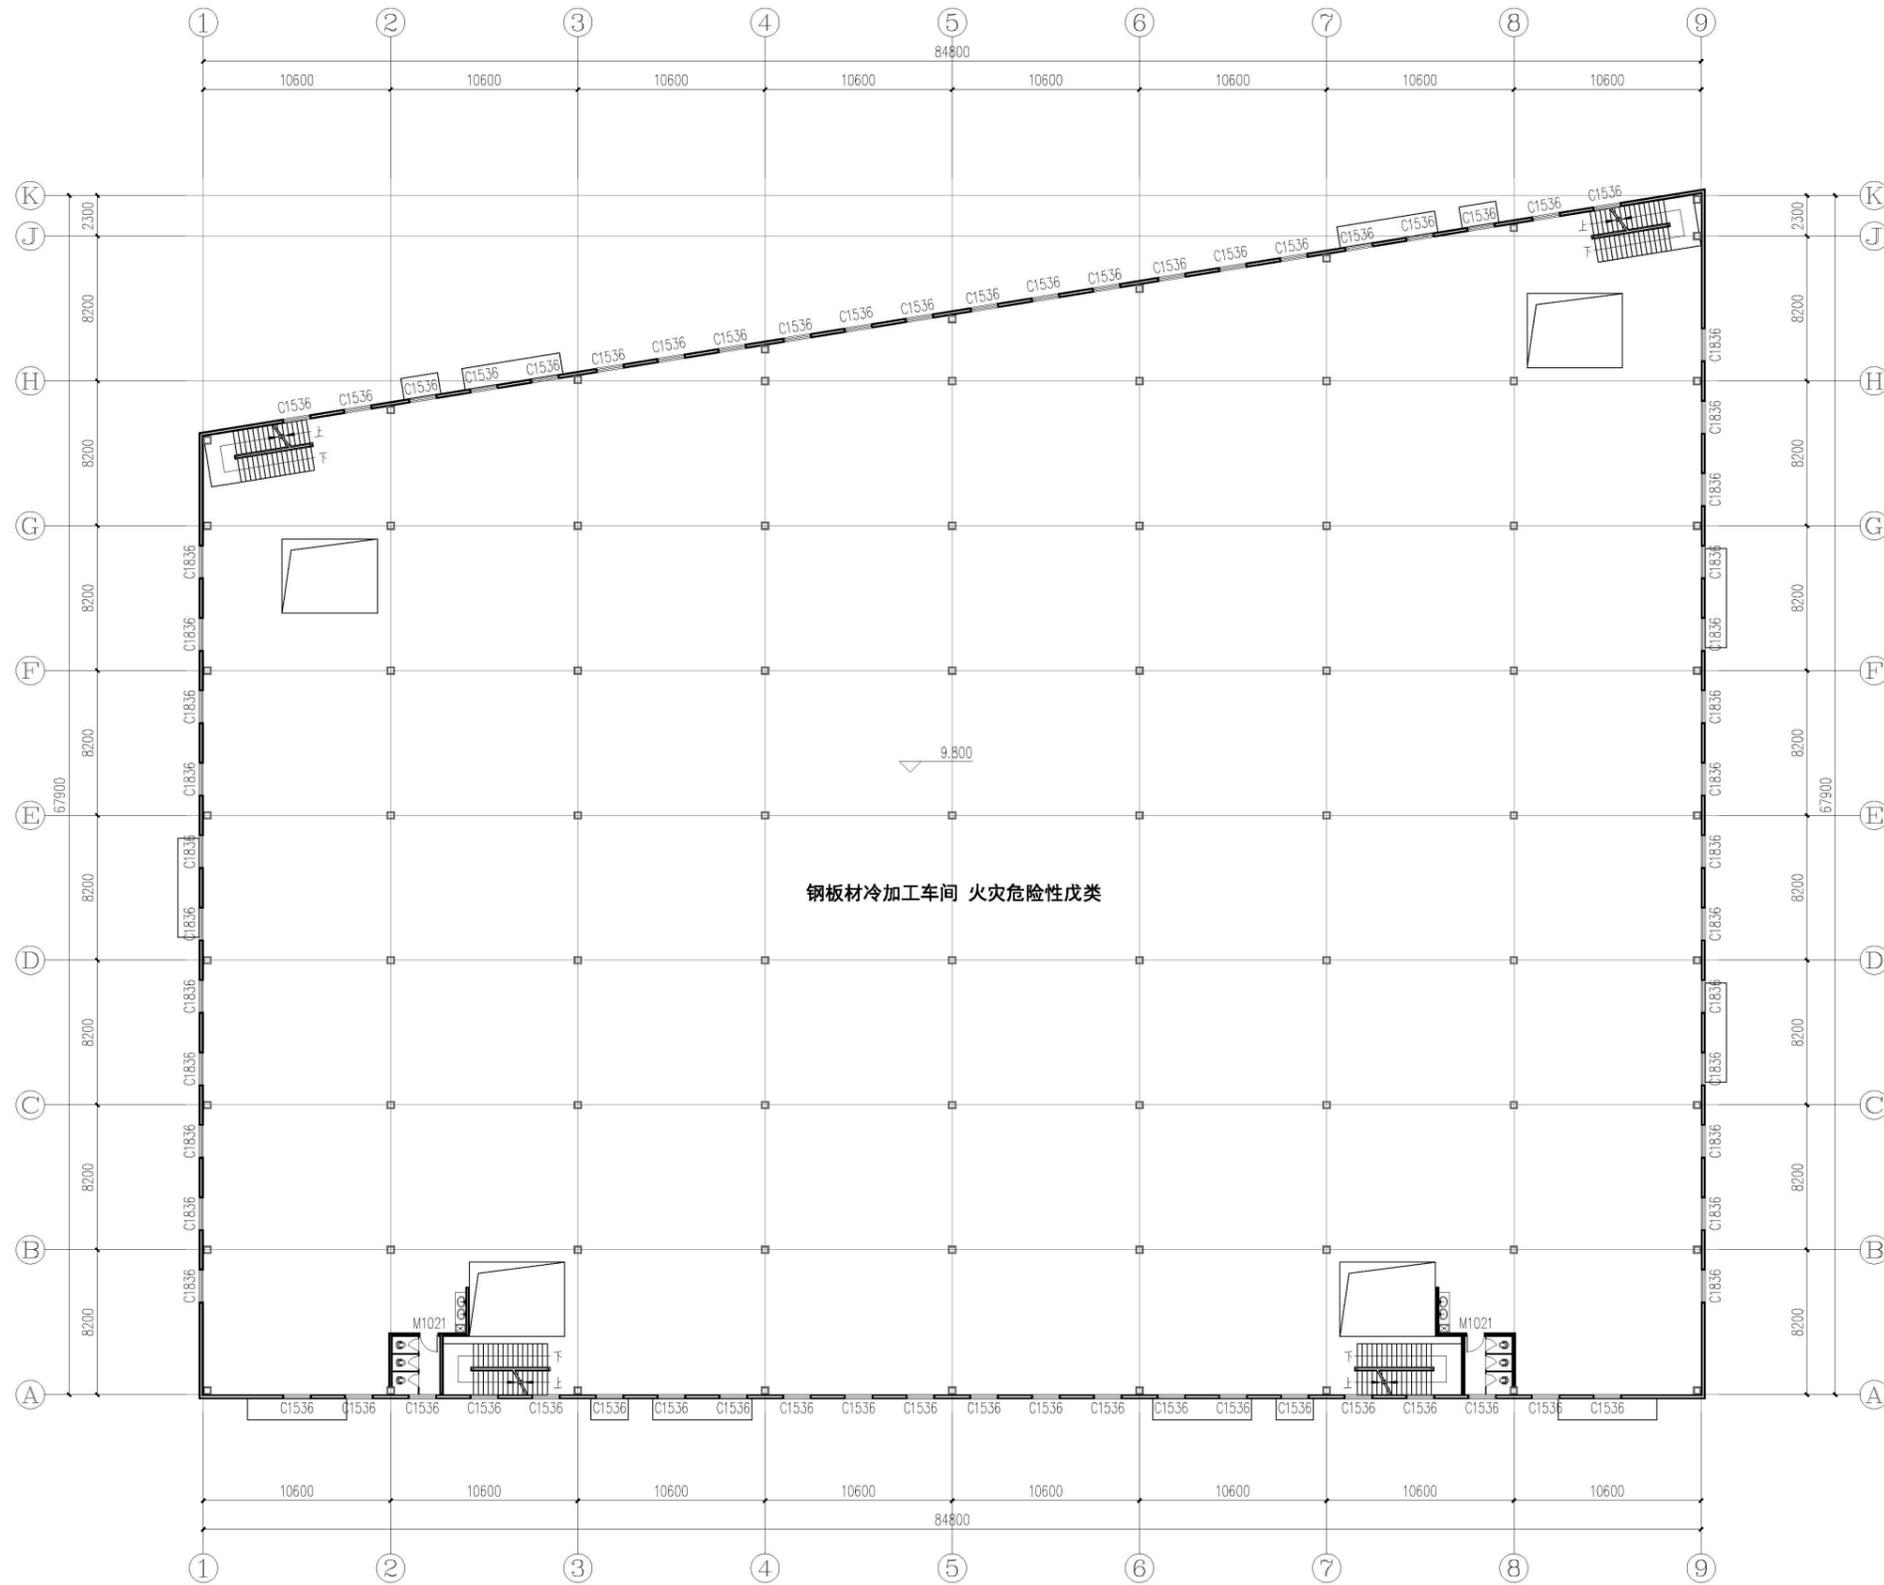


二层平面图 1:200

本层建筑面积: 5260.60m²

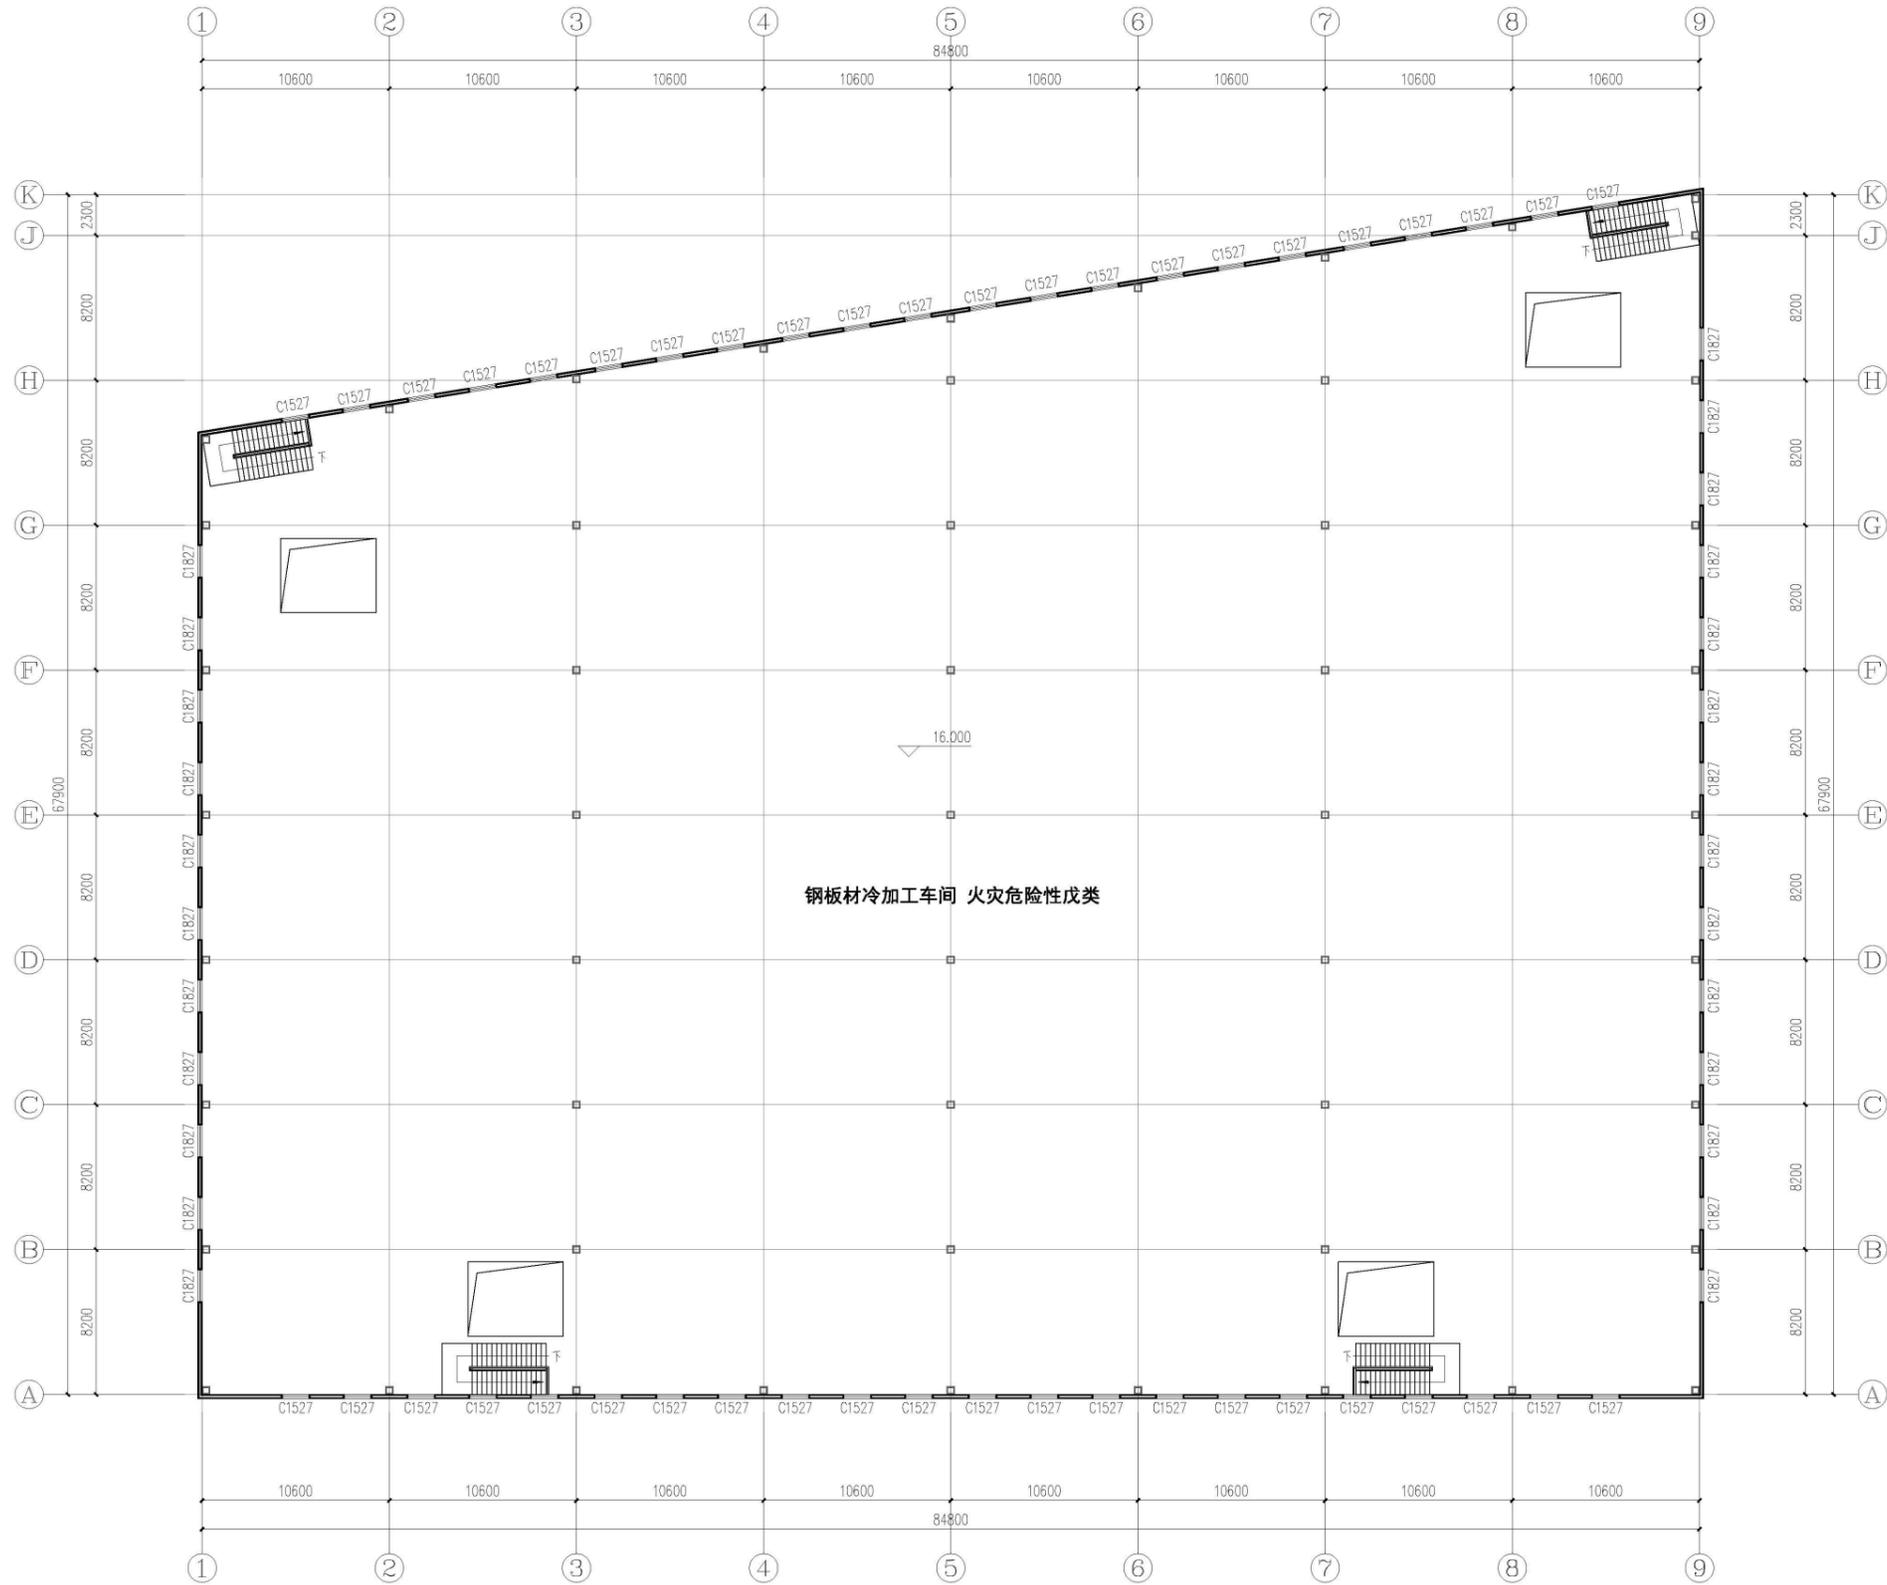




三层平面图 1:200

本层建筑面积: 5260.60m²

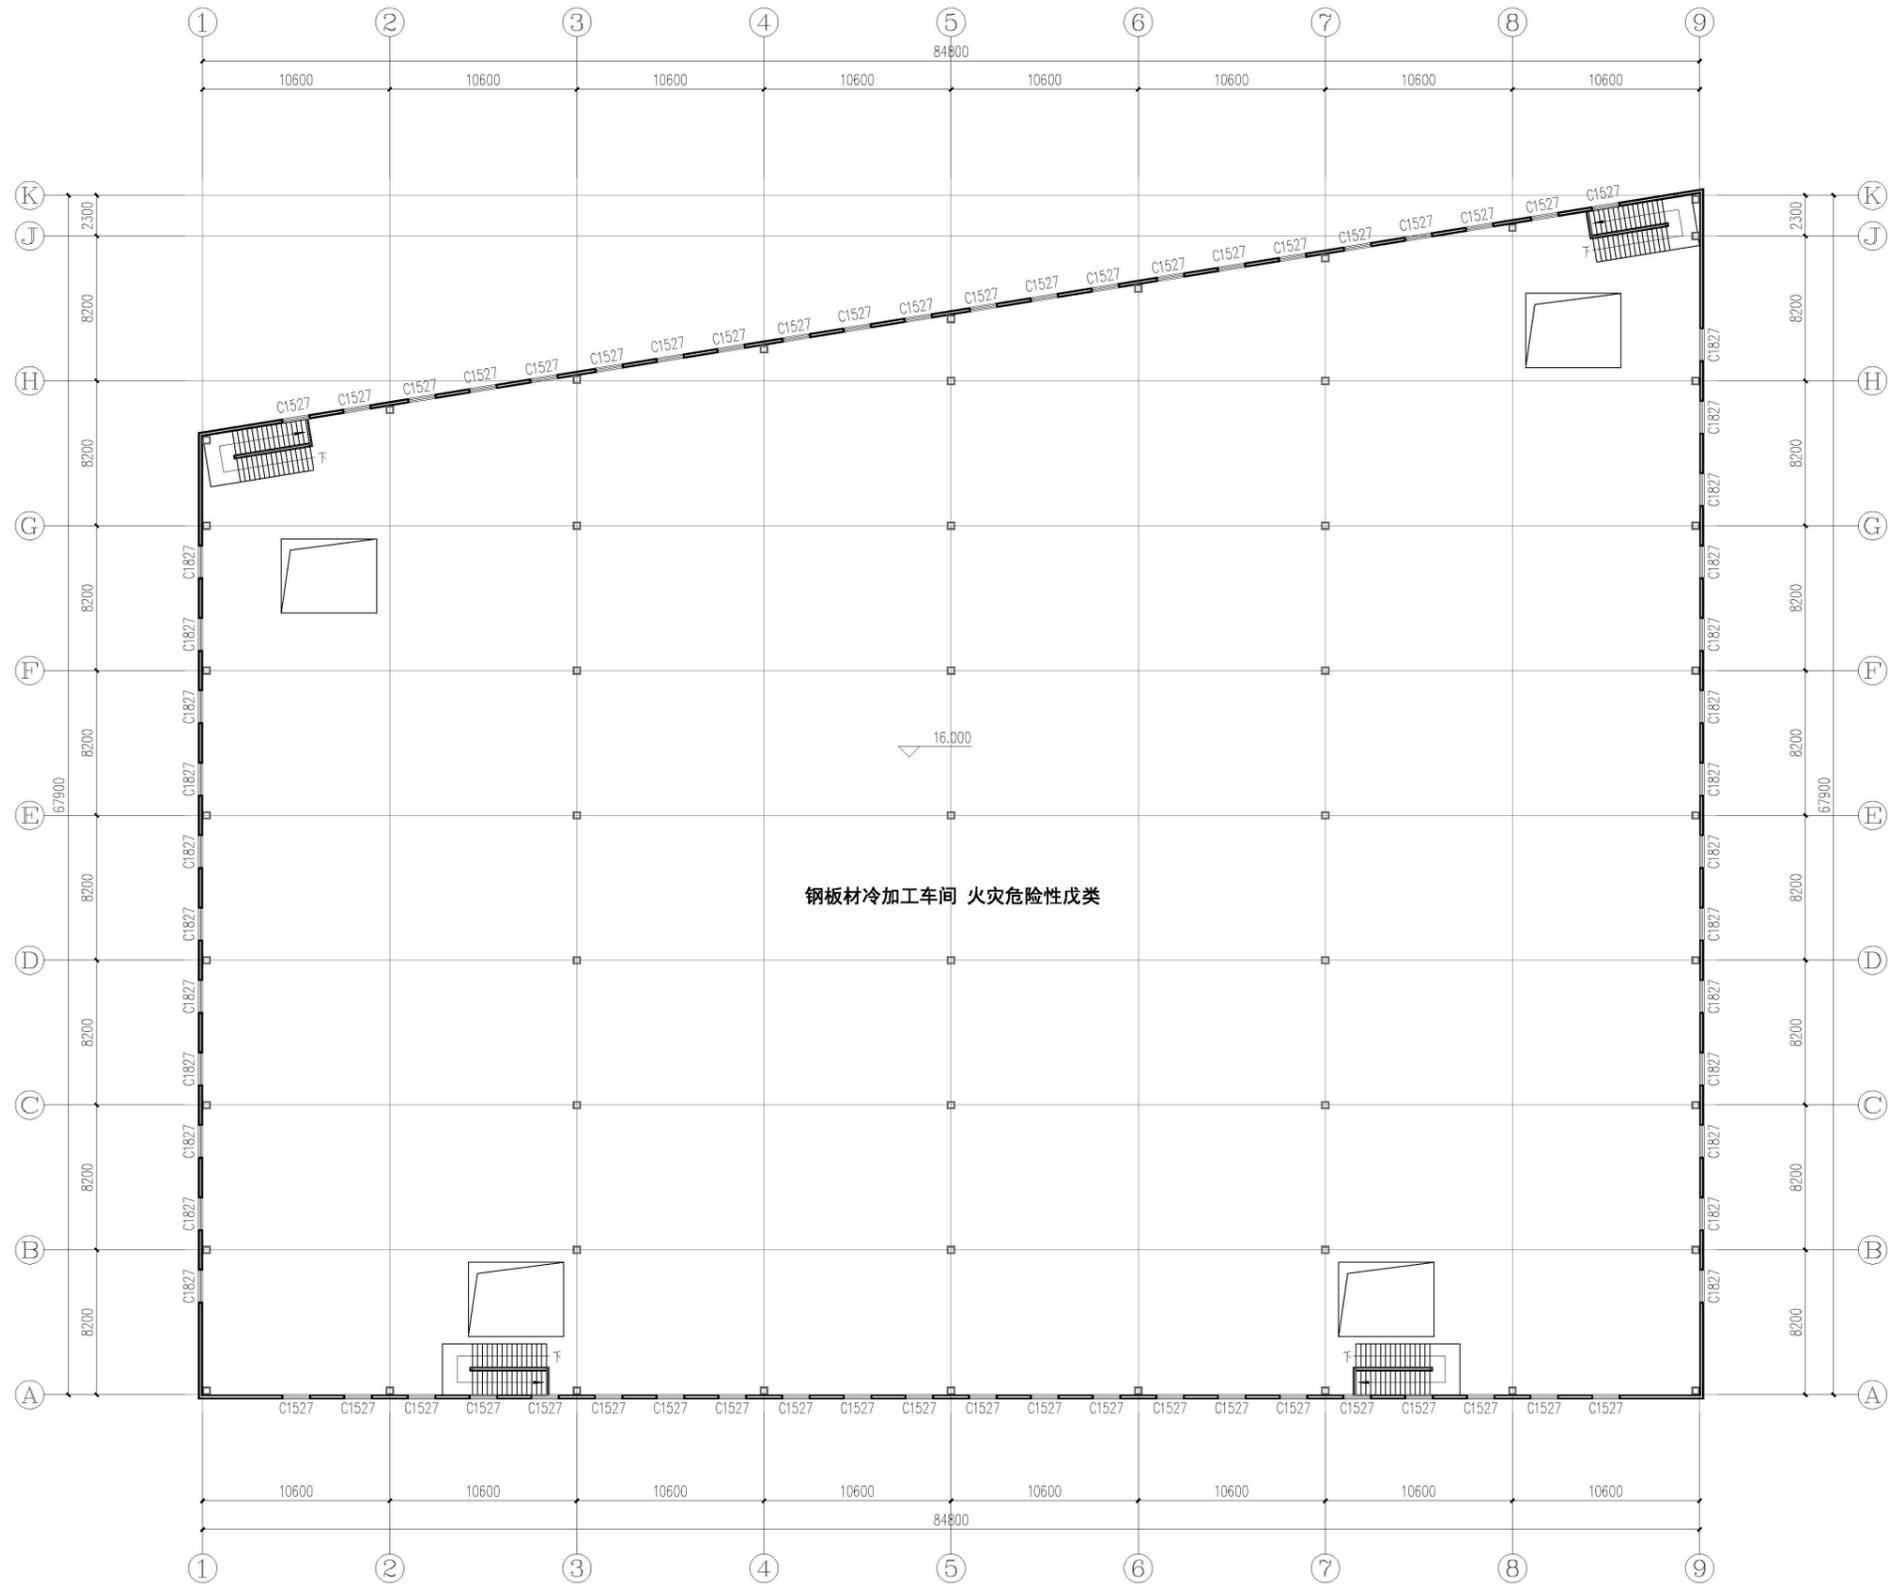


三层平面图 1:200


本层建筑面积: 5260.60m²

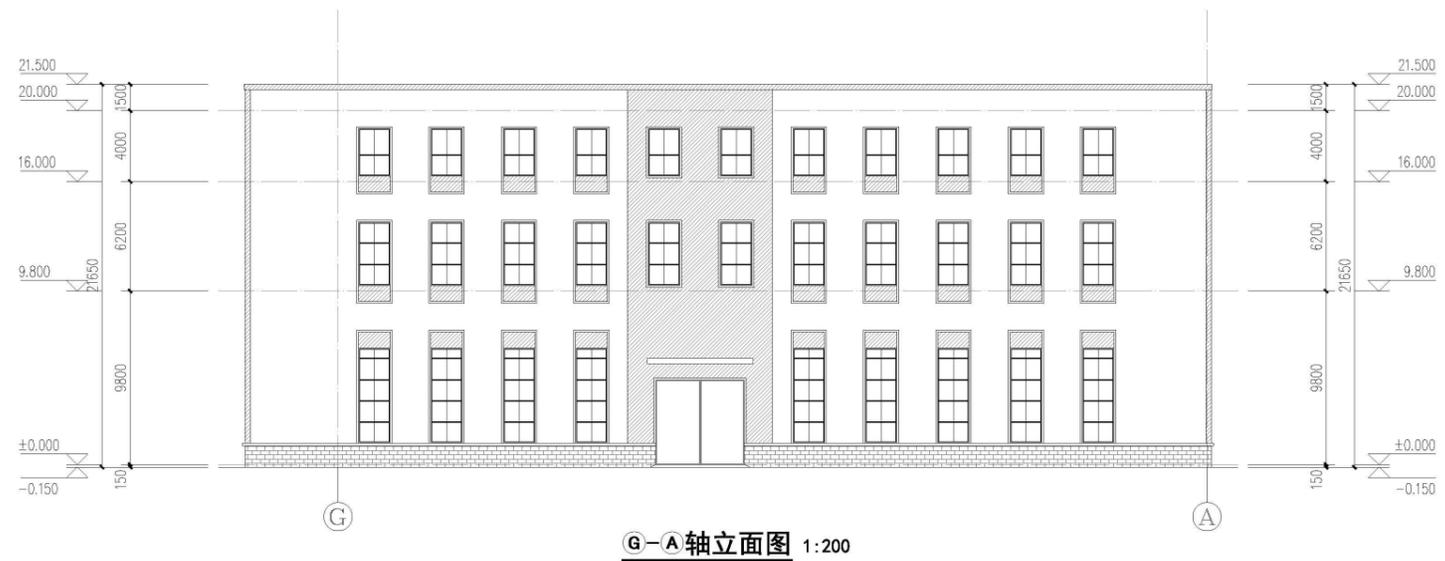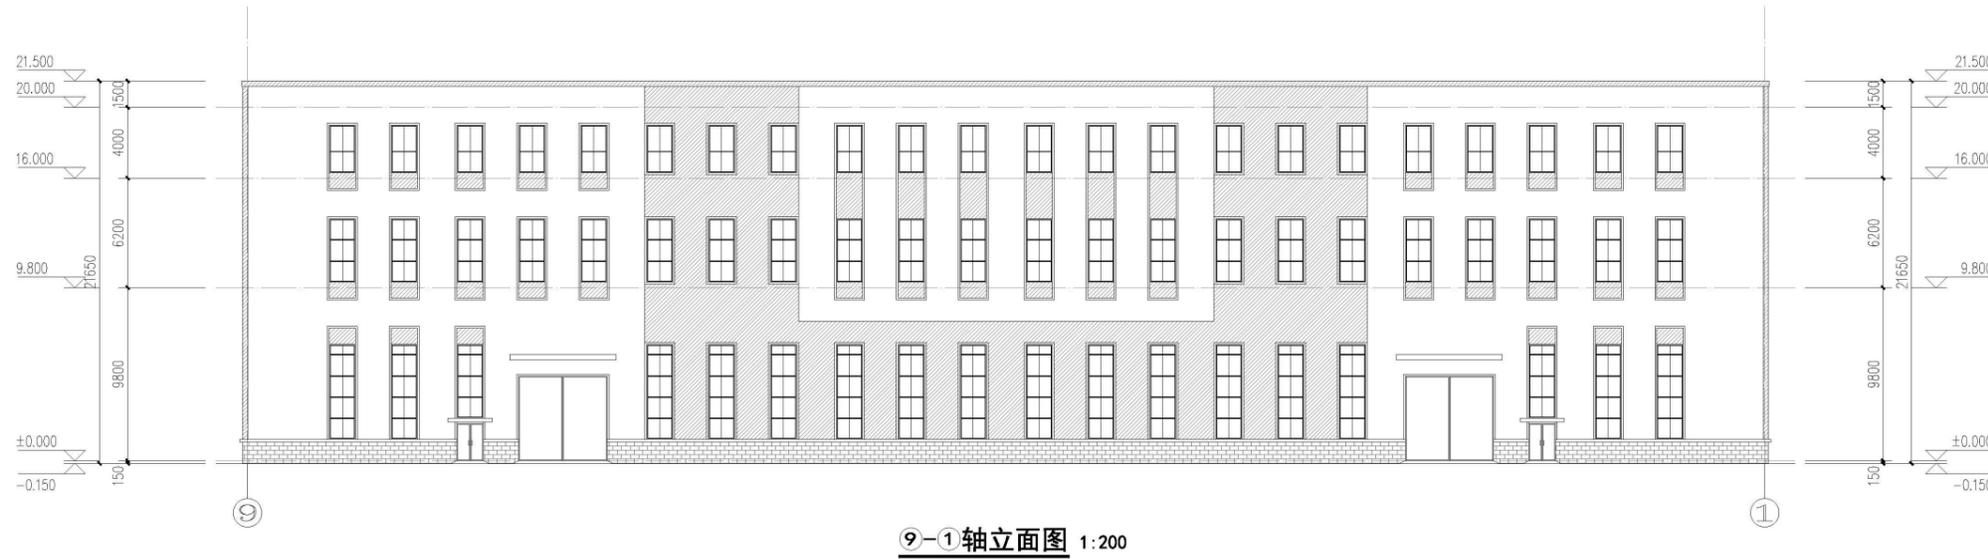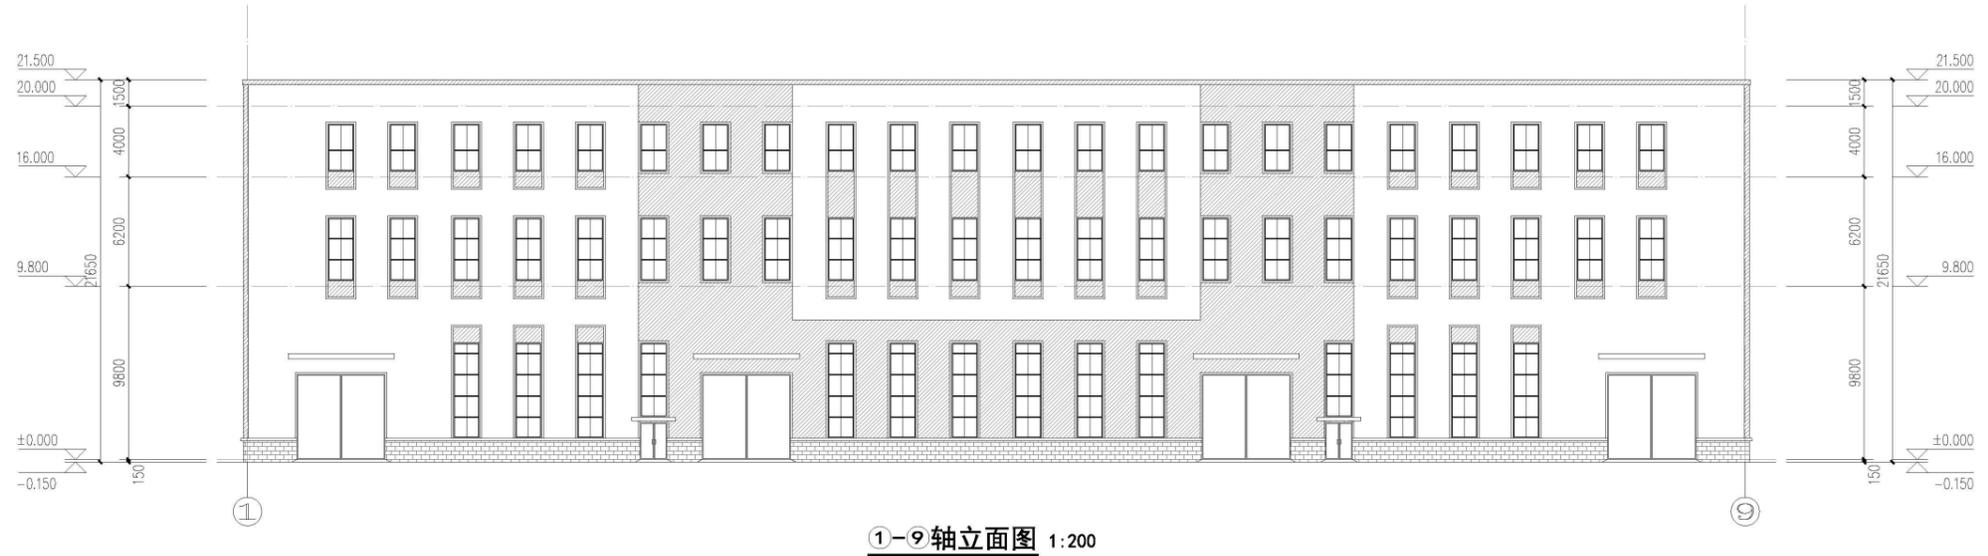

- 图例:
-  灰色压型钢板
 -  银白色压型钢板
 -  灰色饰面砖

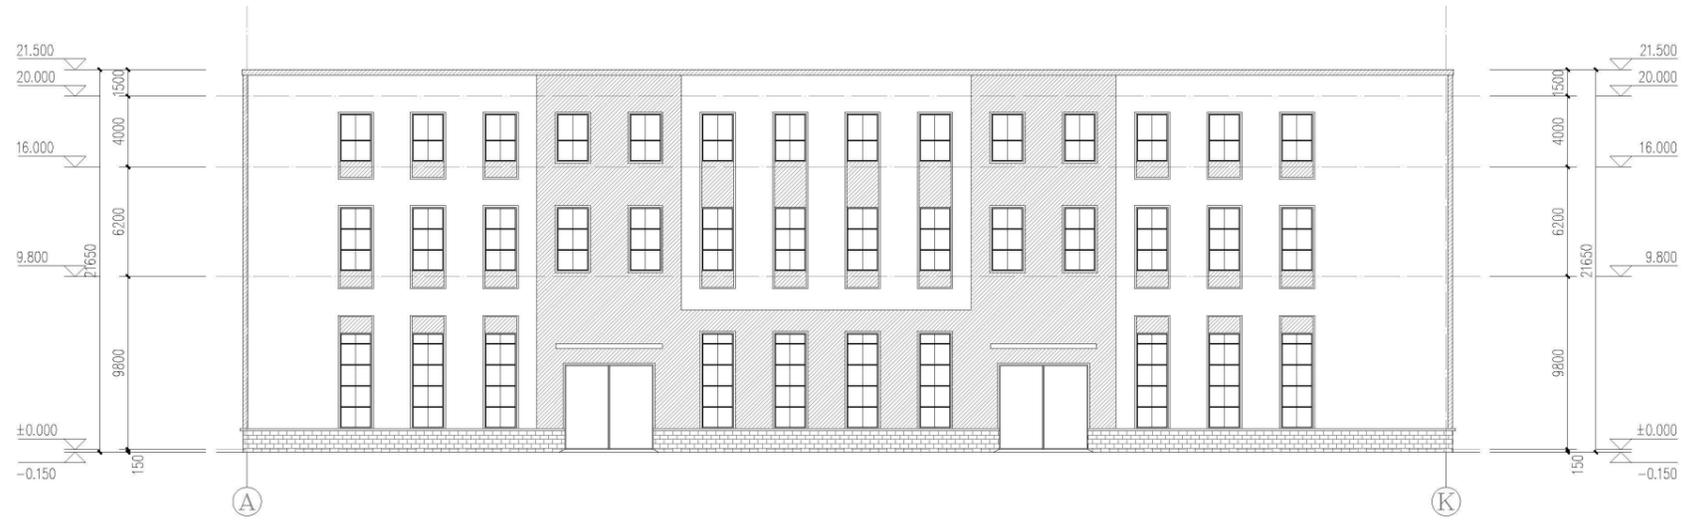


A-K轴立面图 1:200

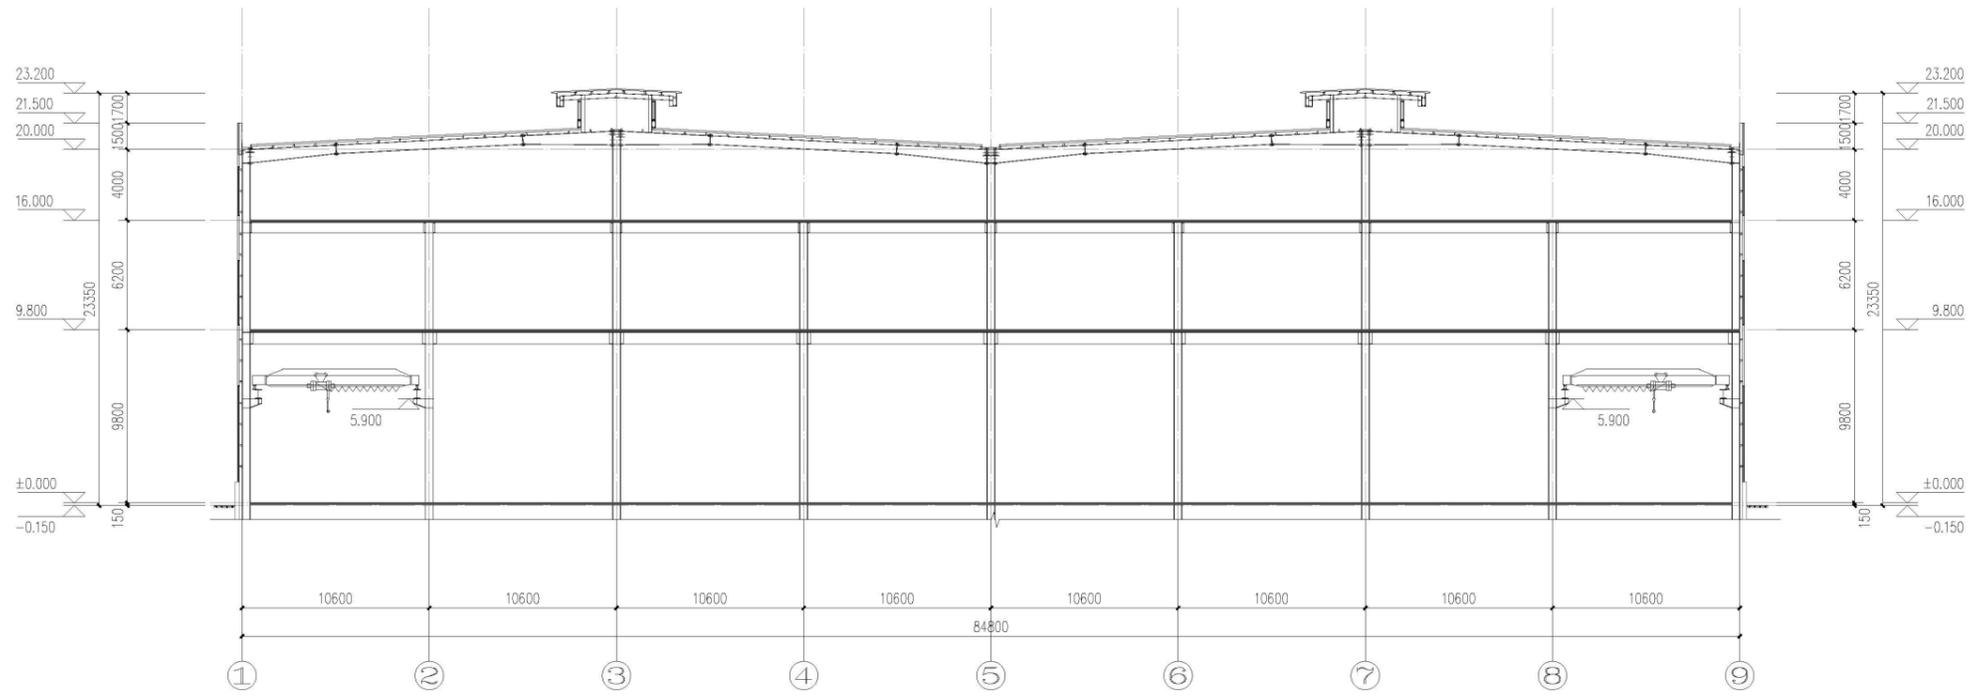

1-1剖面图 1:200

图例:

-  灰色压型钢板
-  银白色压型钢板
-  灰色饰面砖

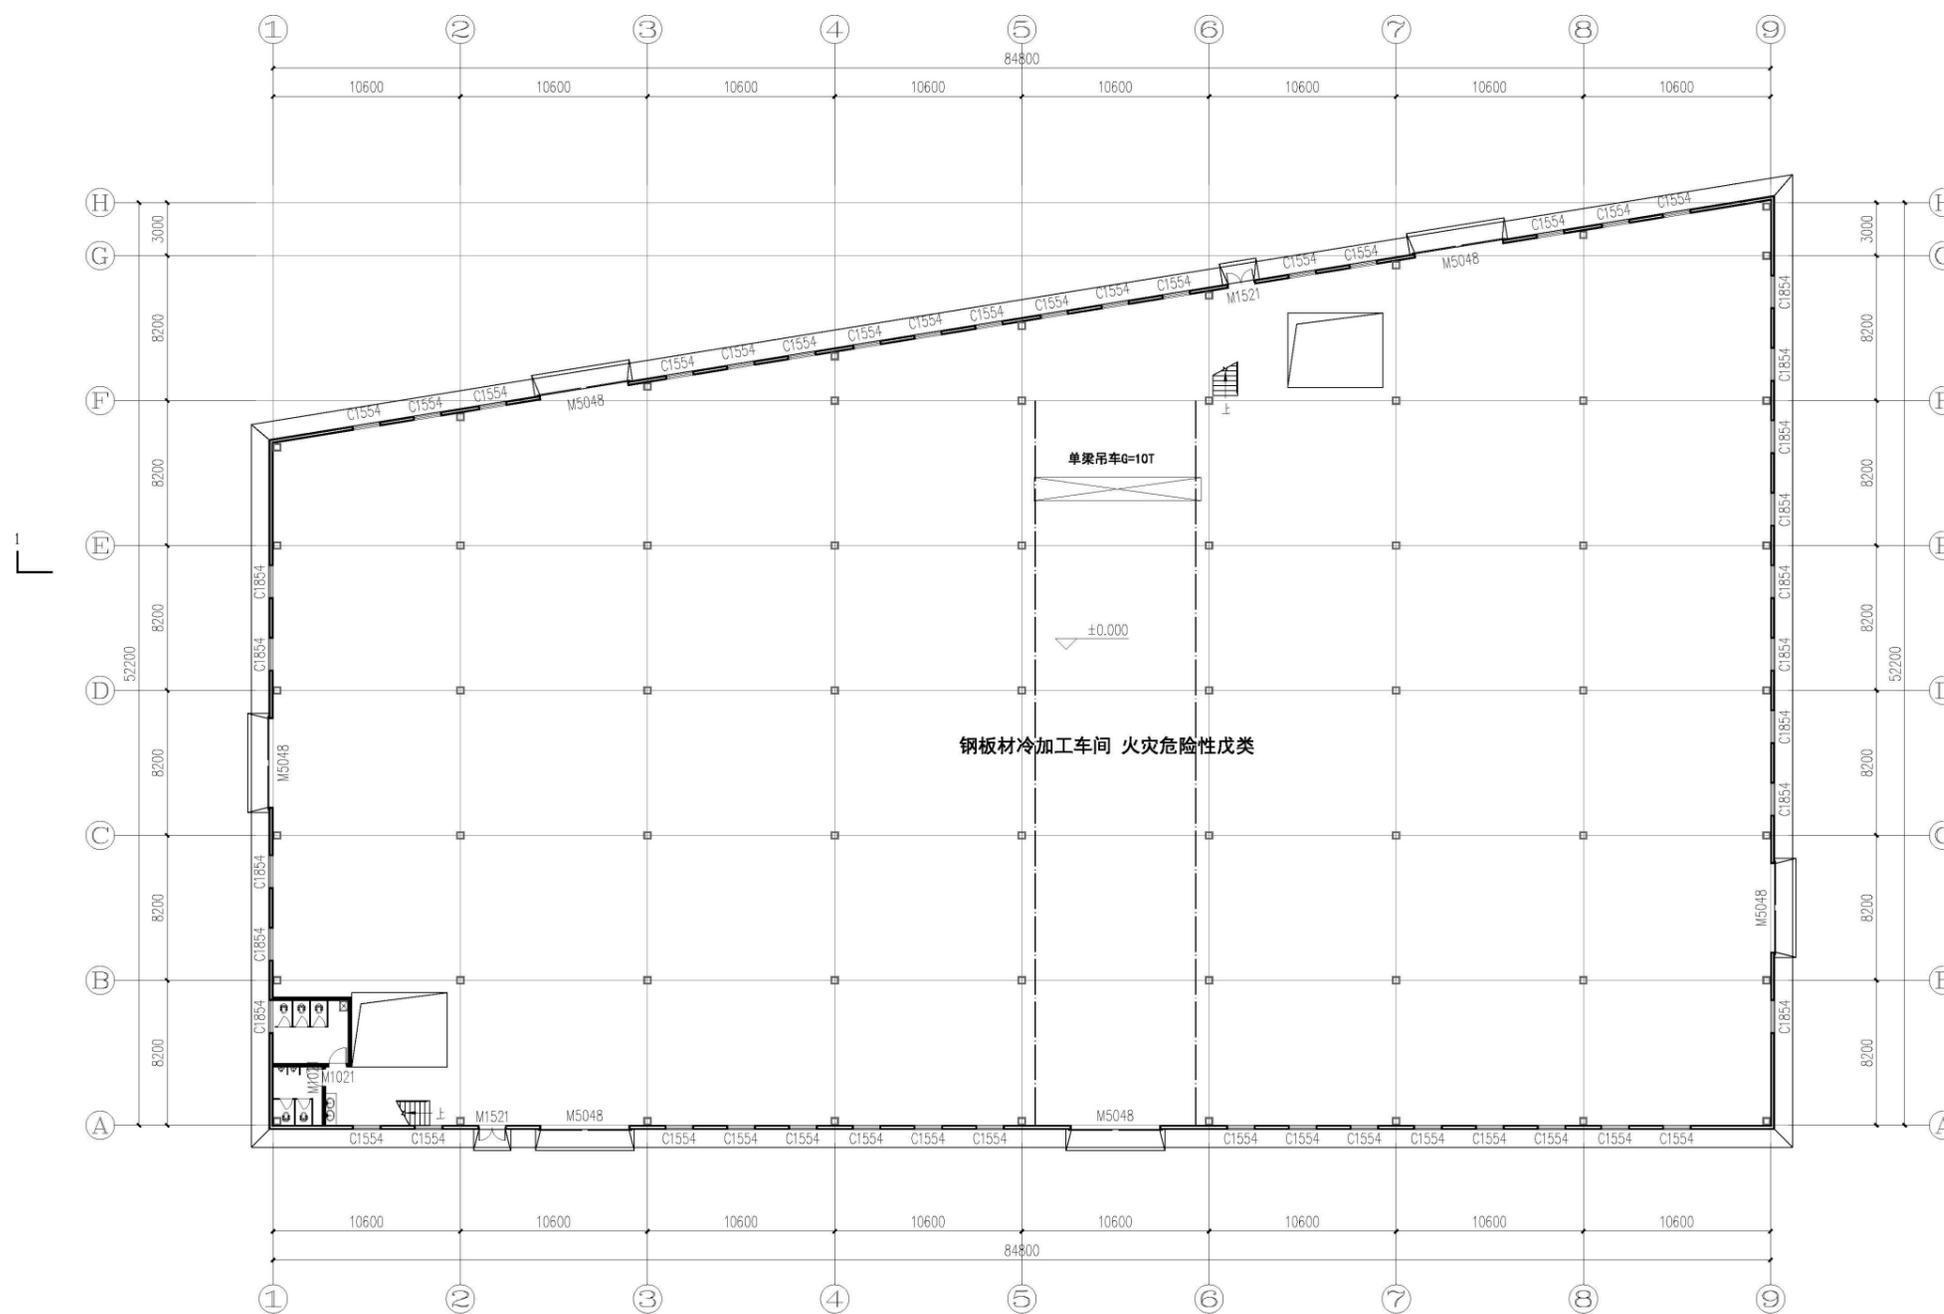


一层平面图 1:200

本层建筑面积: 3922.80m²


总建筑面积: 11768.40m²



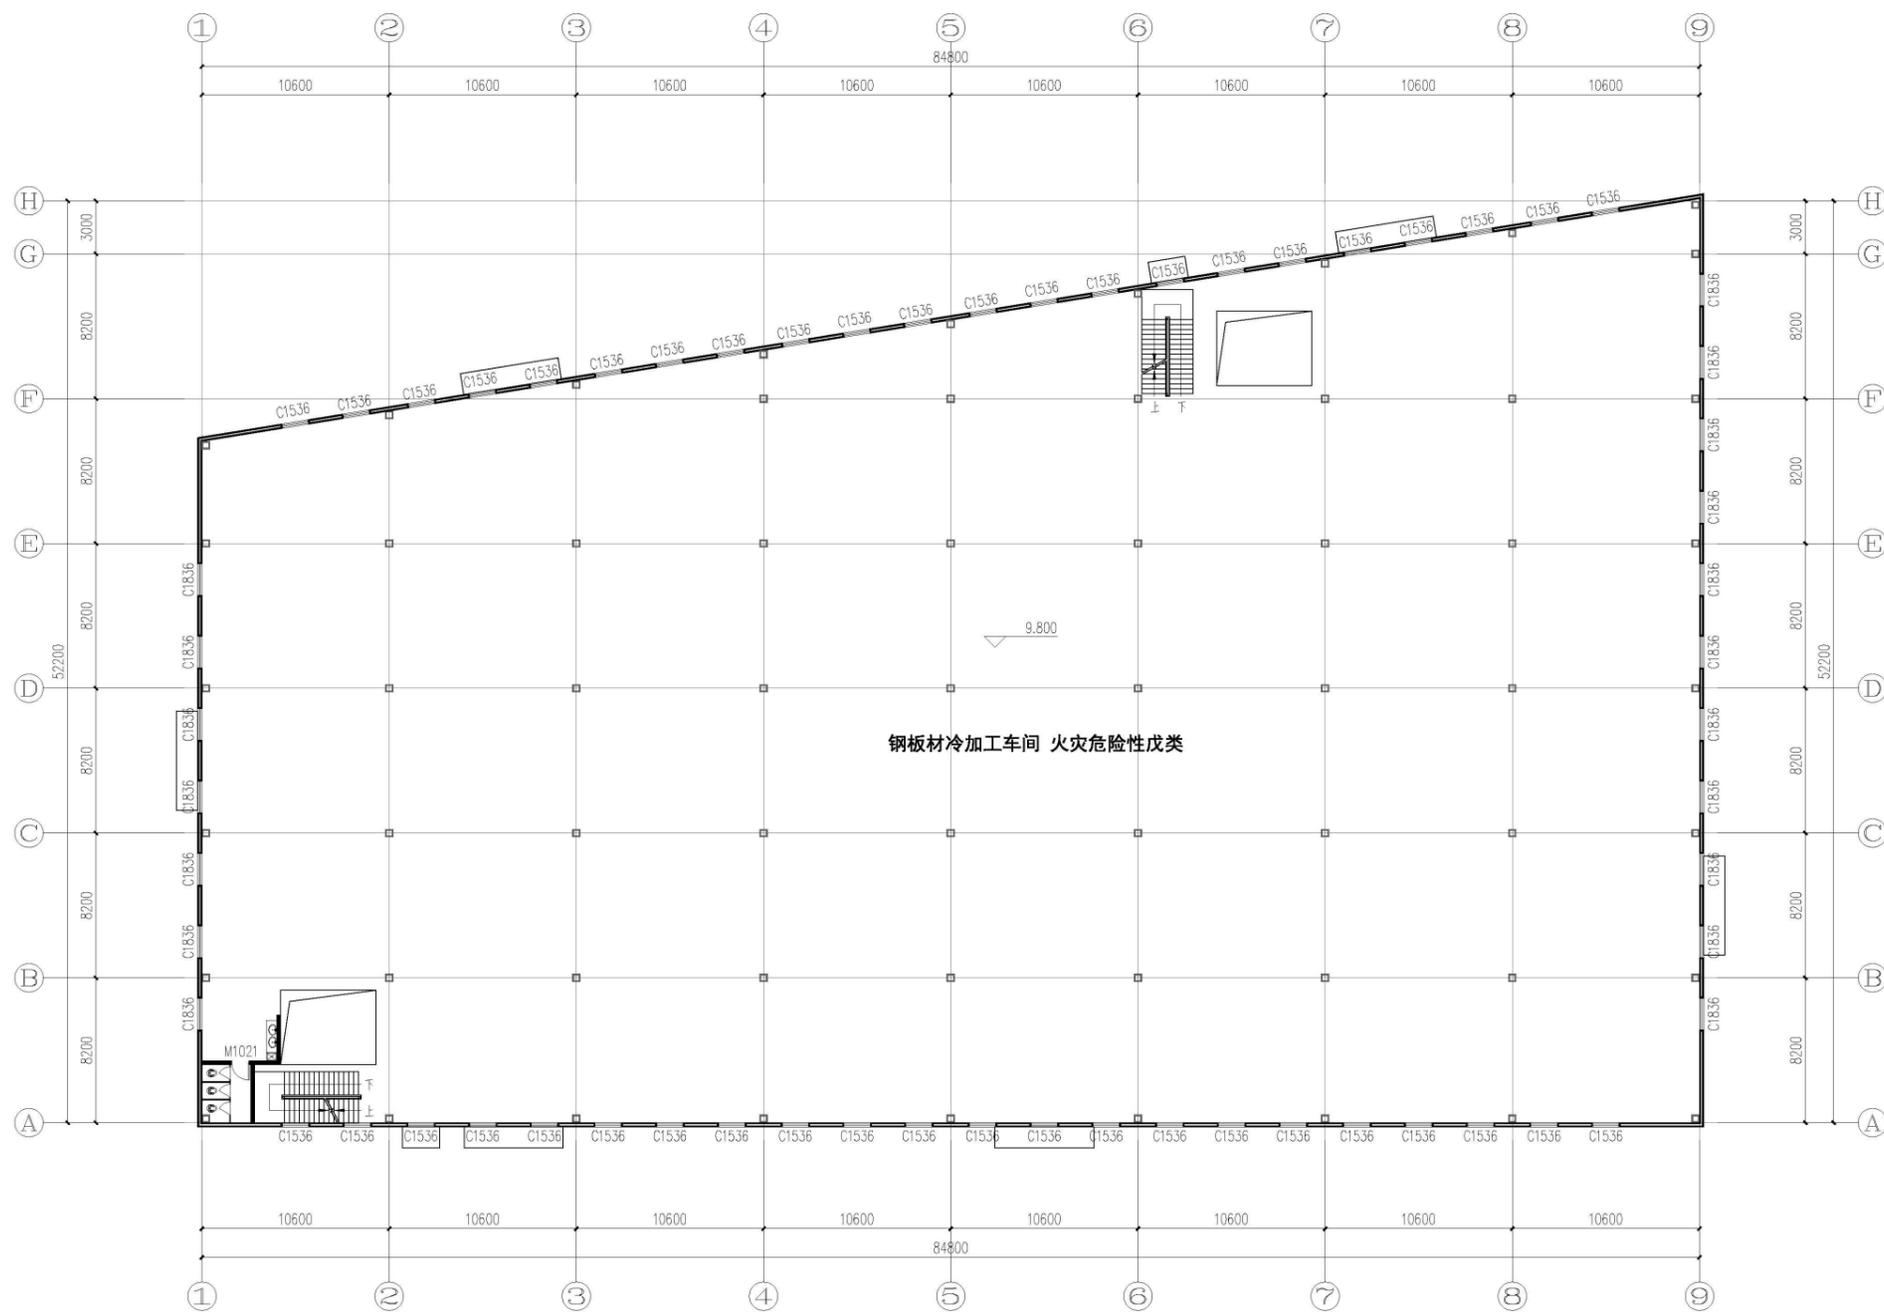


二层平面图 1:200

本层建筑面积: 3922.80m²

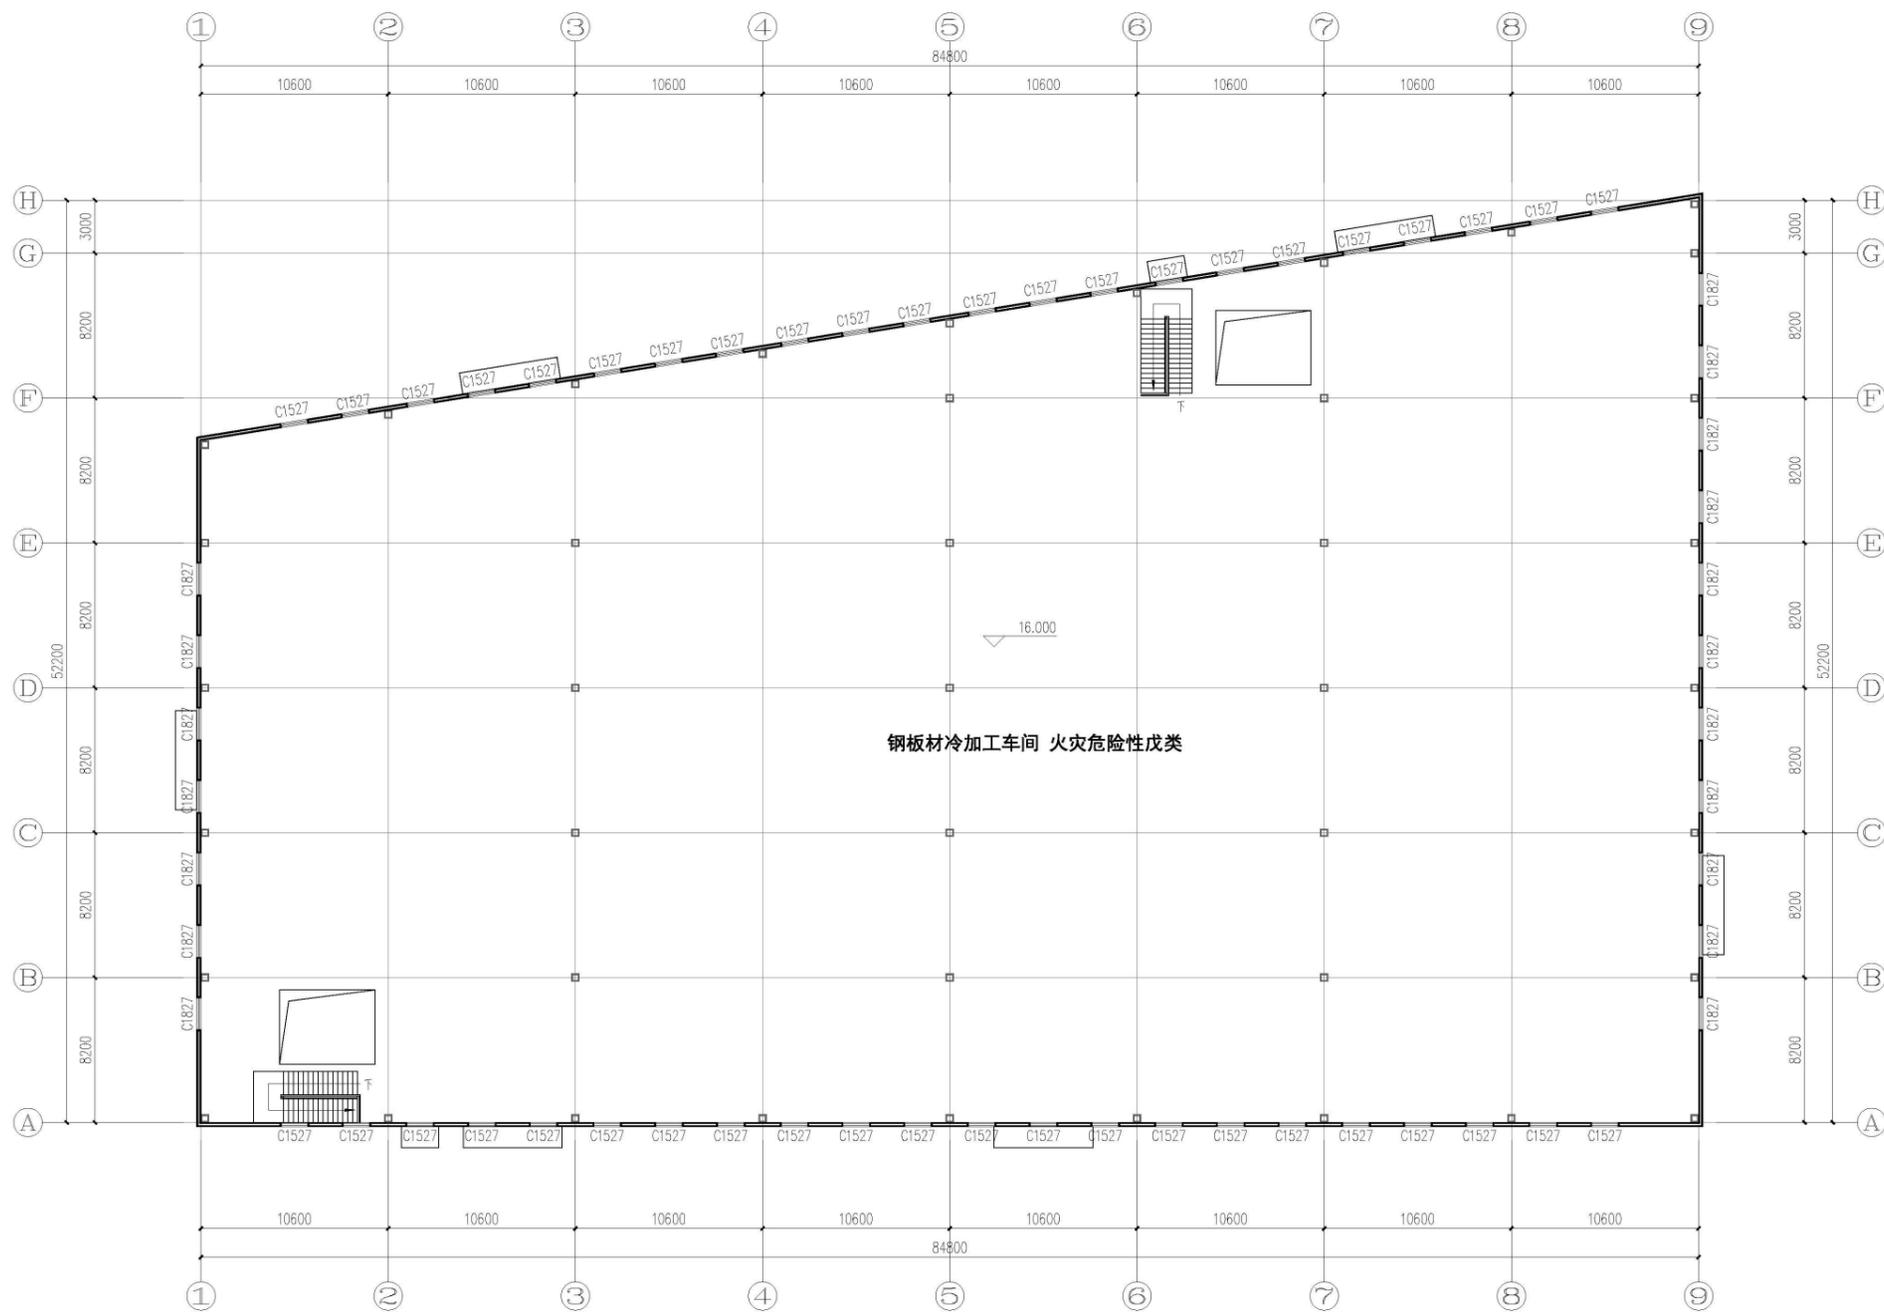


三层平面图 1:200
本层建筑面积: 3922.80m²

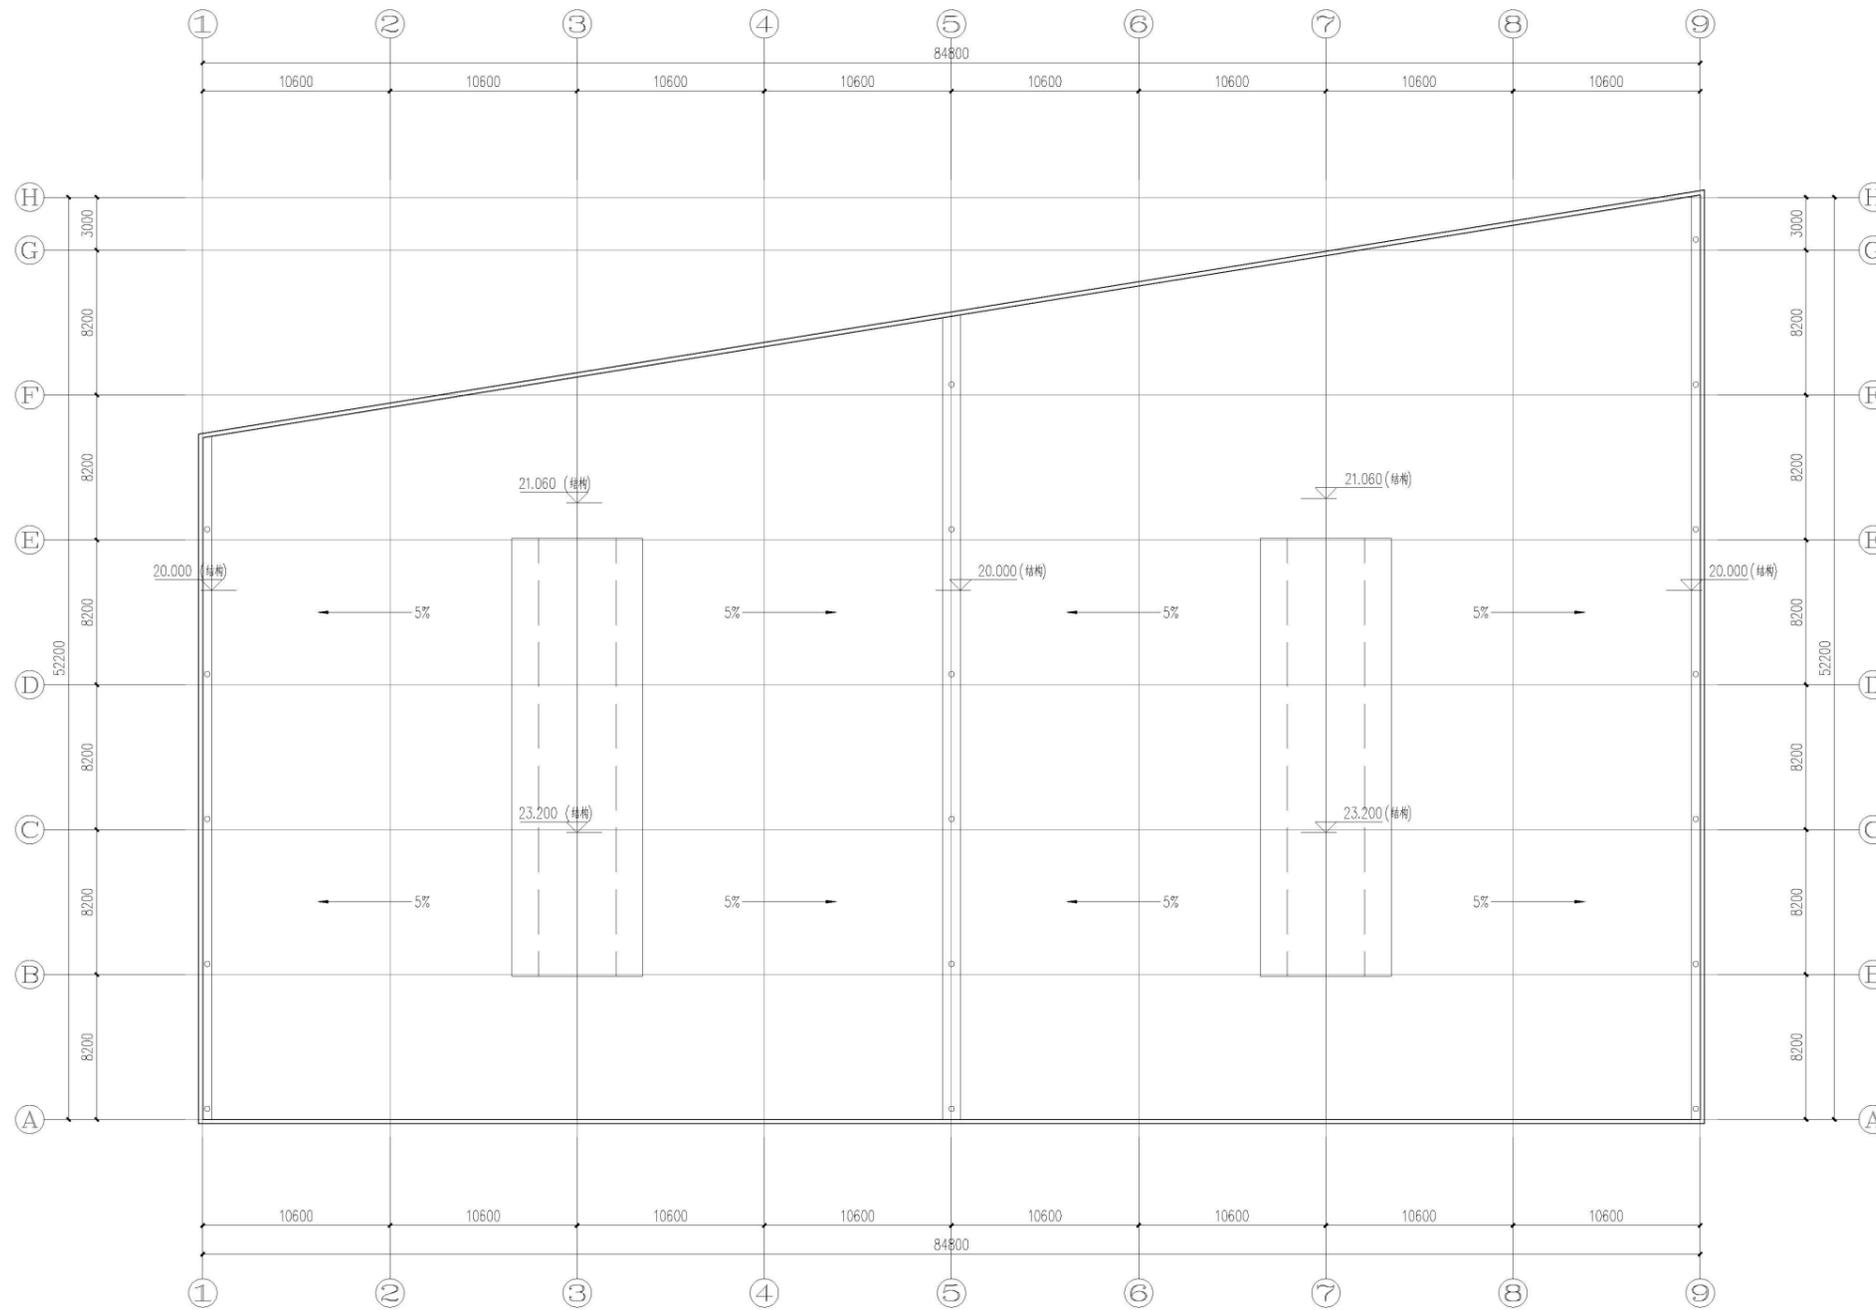

屋顶平面图 1:200



1-9轴立面图 1:200

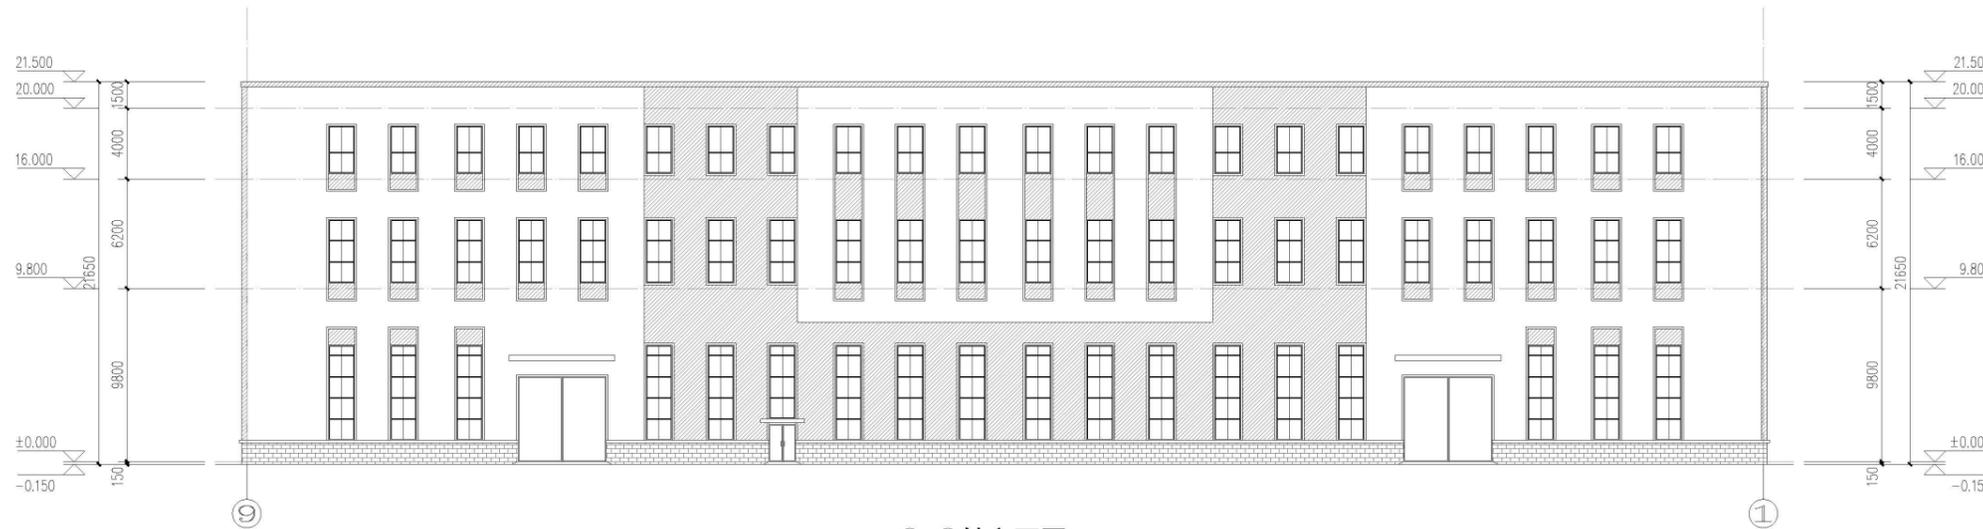

9-1轴立面图 1:200




E-A轴立面图 1:200

图例:

-  灰色压型钢板
-  银白色压型钢板
-  灰色饰面砖



A-H轴立面图 1:200

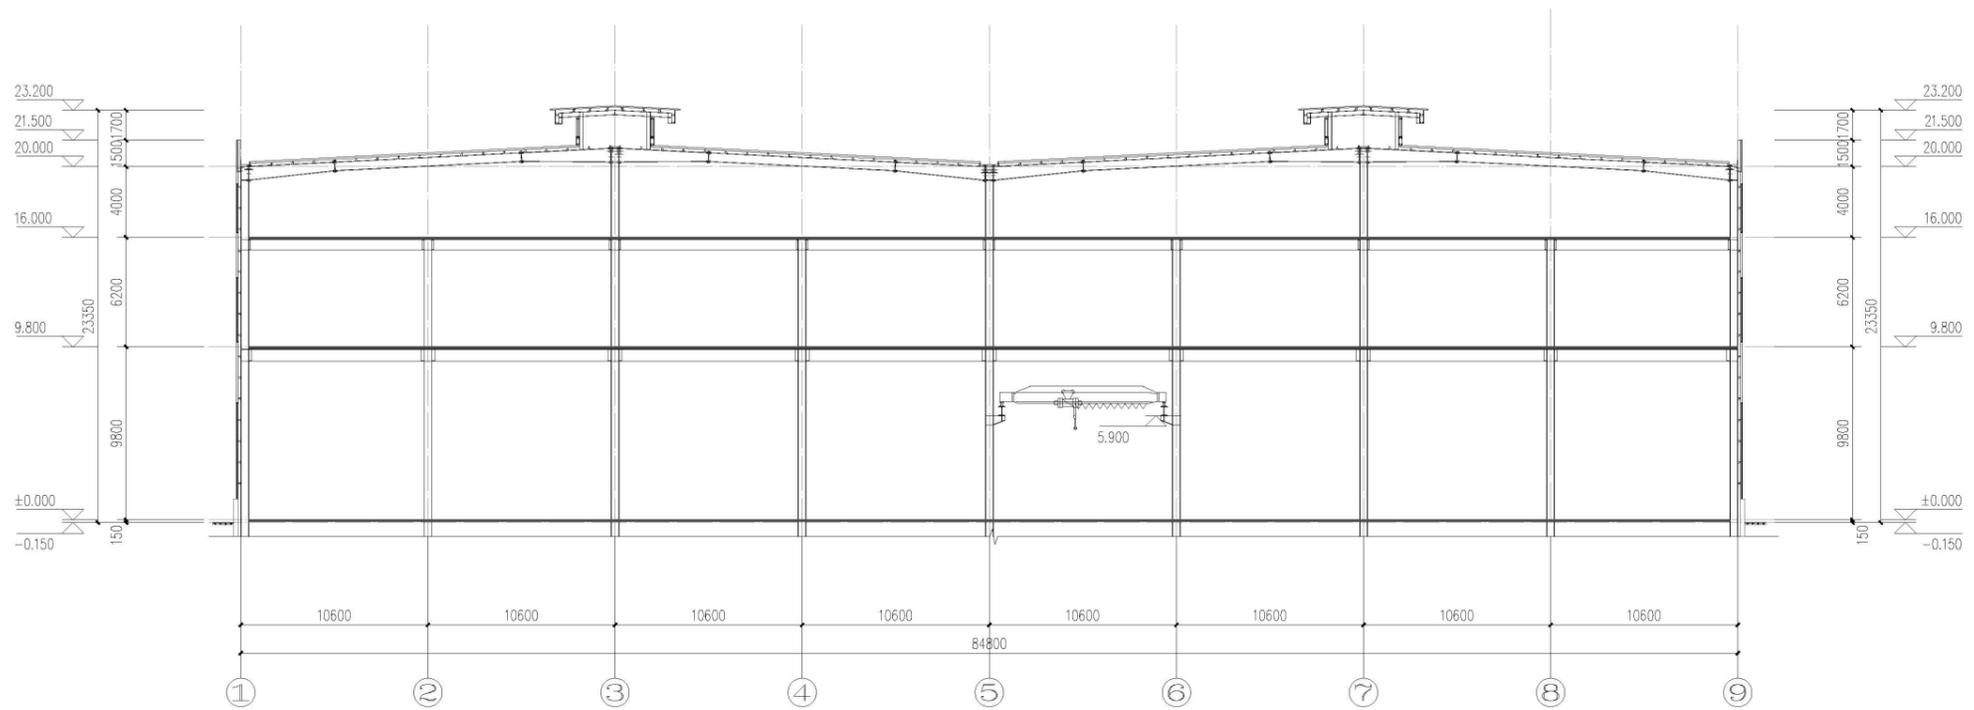

1-1剖面图 1:200

图例:

-  灰色压型钢板
-  银白色压型钢板
-  灰色饰面砖